


JV100-Clamp

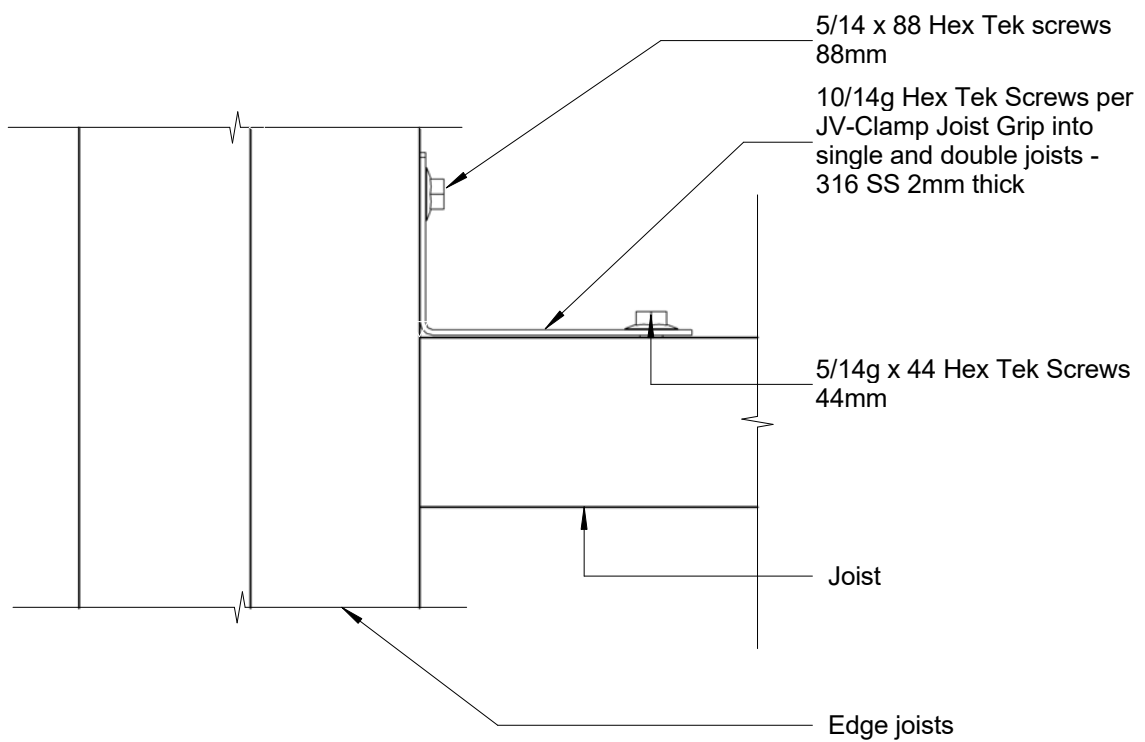

Glass Vice JV100-Clamp Joist

JV-Clamp Joist Grip

Plan View

Date: 3 Nov2017


Scale: 1 : 2

Issue 7

Quick Code:

www.glassvice.com
Phone +64 9 414 6565
info@glassvice.com

JV100-05

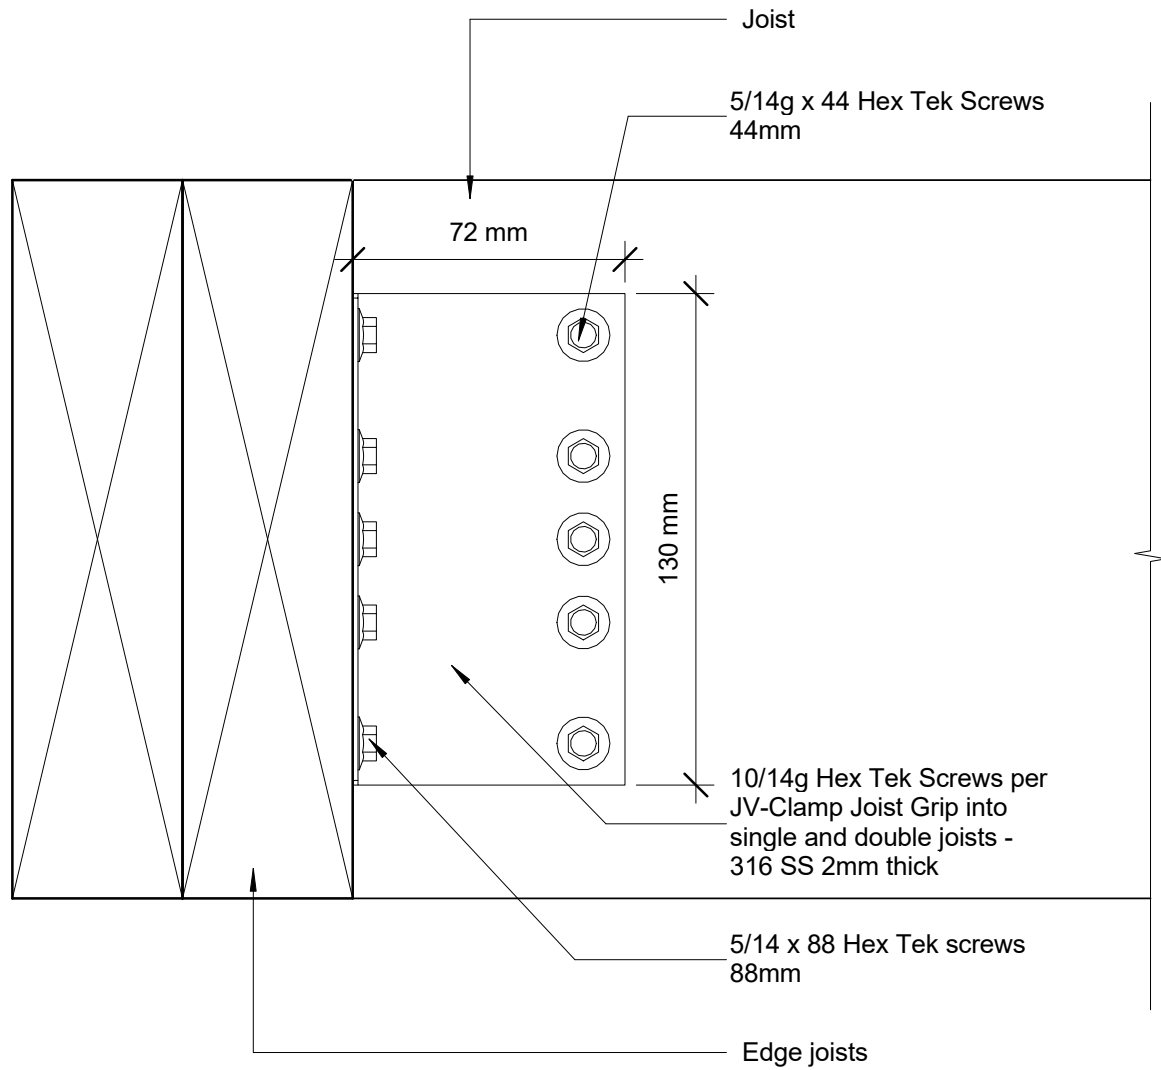

© 2017. The copyright of this document is the property of Glass Vice Limited and shall not be reproduced, copied, loaned or disposed of directly, or indirectly, nor used for any purpose other than that for which it is specifically furnished without prior consent.

glass vice_deck_insitu_2.rvt
All dimensions in millimetres

Glass Vice JV100-Clamp Joist

JV-Clamp Joist Grip

Side View

Date: 3 Nov2017

Scale: 1 : 2


Issue 7


Quick Code:

www.glassvice.com
Phone +64 9 414 6565
info@glassvice.com

JV100-06

**GLASS
VICE**

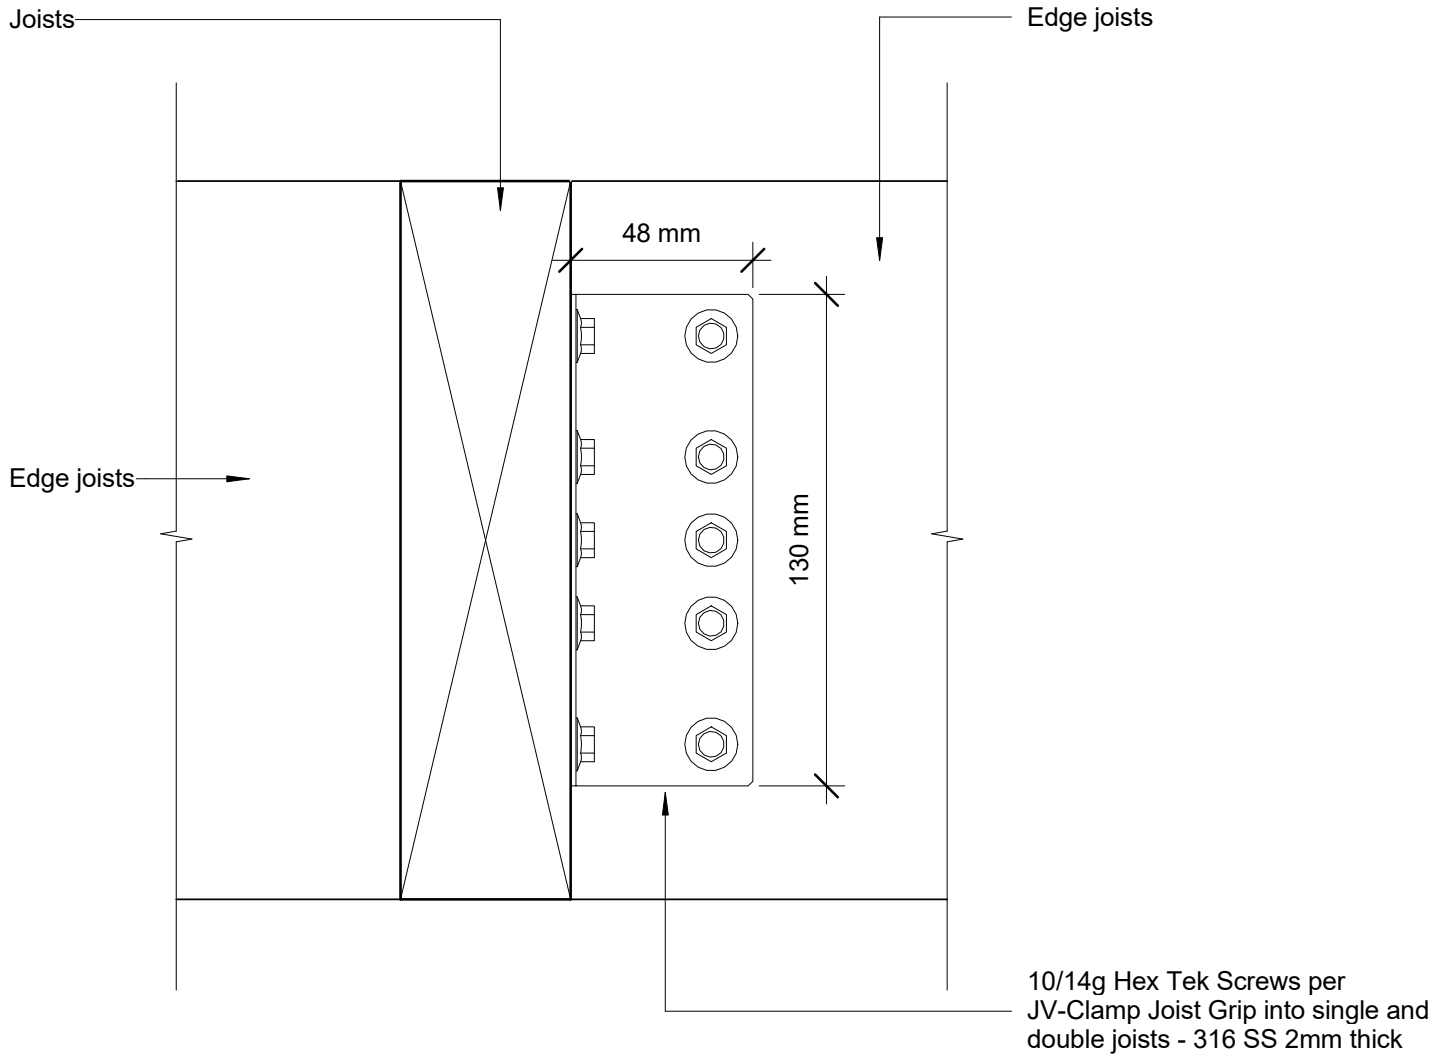

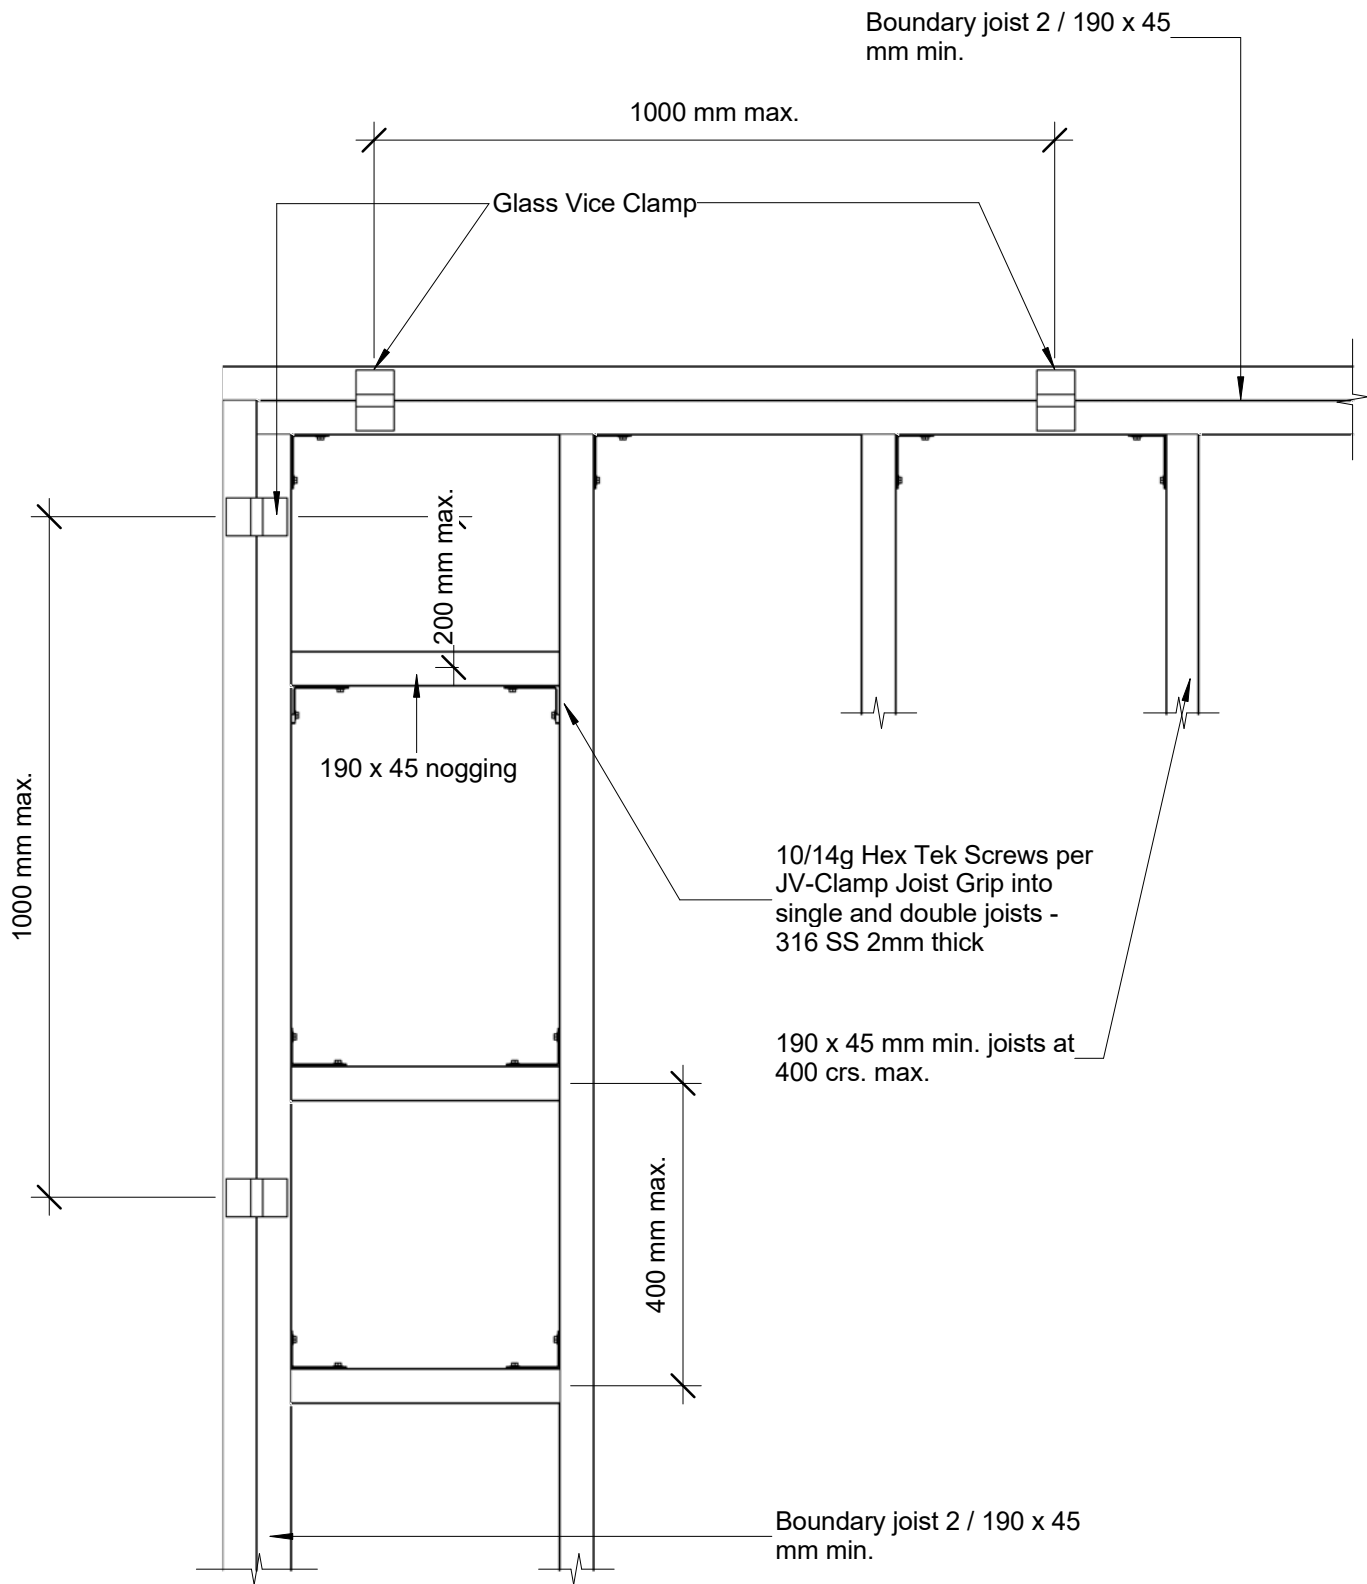

© 2017. The copyright of this document is the property of Glass Vice Limited and shall not be reproduced, copied, loaned or disposed of directly, or indirectly, nor used for any purpose other than that for which it is specifically furnished without prior consent.

glass vice_deck_insitu_2.rvt
All dimensions in millimetres

Glass Vice JV100-Clamp Joist Cantilever Deck - Framing 190mm

Bracket Top Fix, Plan View

Date: 3 Nov2017
Scale: 1 : 10


Issue 7

Quick Code:

www.glassvice.com
Phone +64 9 414 6565
info@glassvice.com

JV100-11



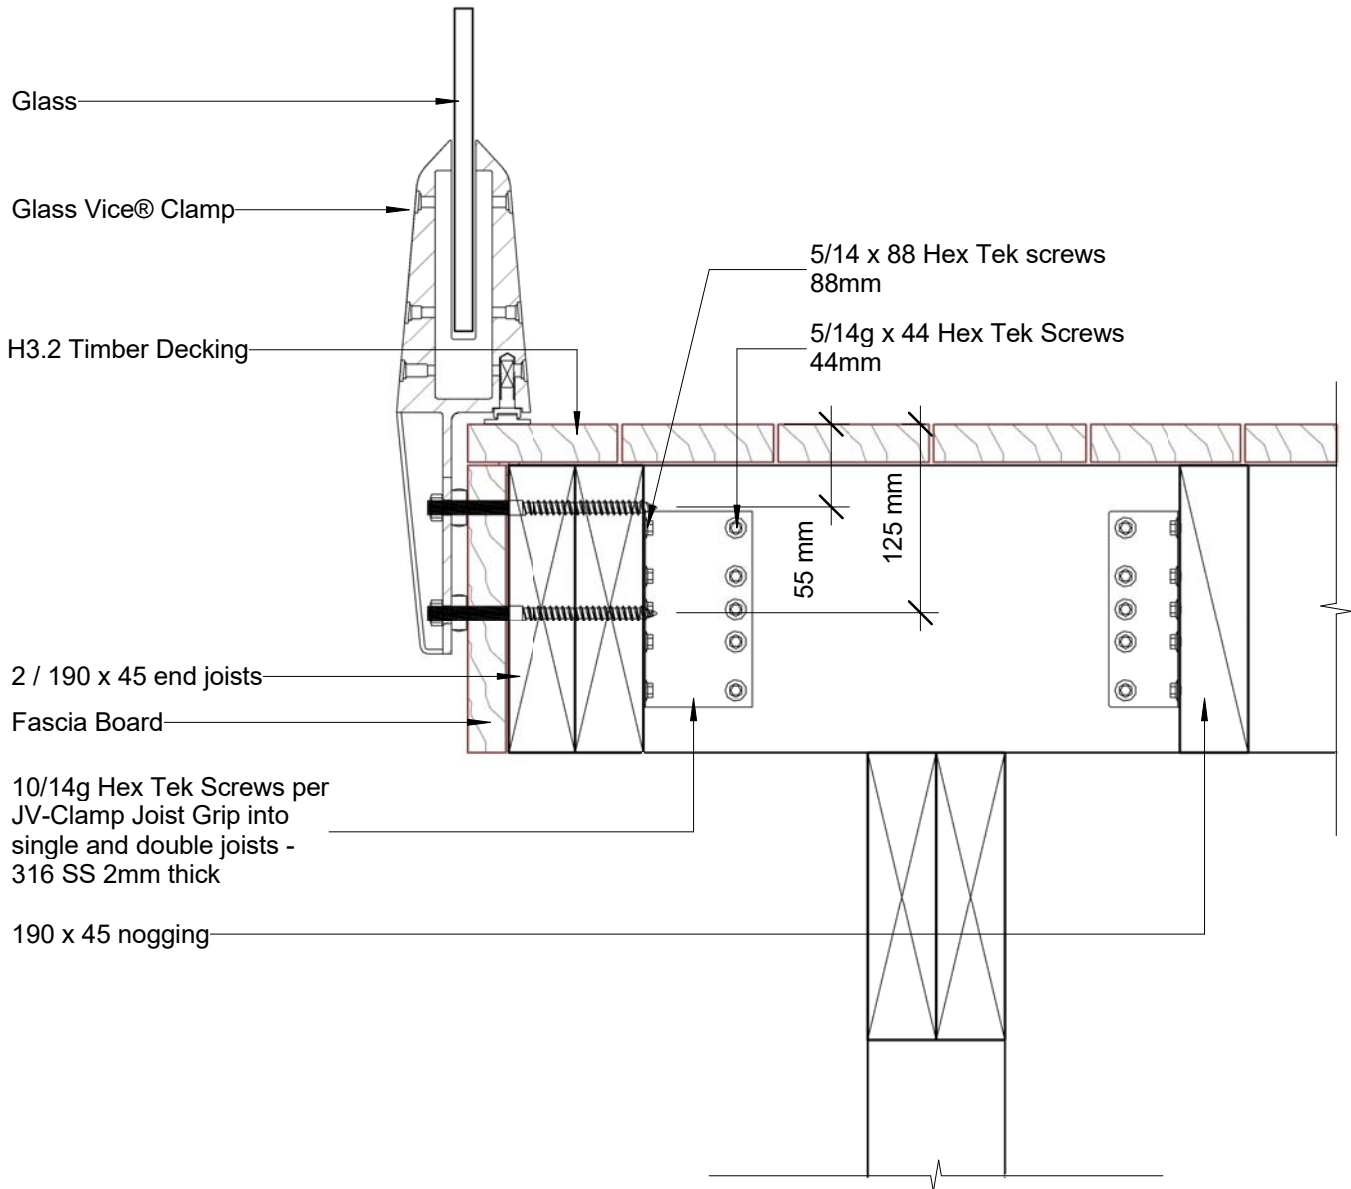

© 2017. The copyright of this document is the property of Glass Vice Limited and shall not be reproduced, copied, loaned or disposed of directly, or indirectly, nor used for any purpose other than that for which it is specifically furnished without prior consent.

glass vice_deck_insitu_2.rvt
All dimensions in millimetres



Glass Vice JV100-Clamp Joist

Cantilever Deck - Framing 190mm Side Fix Detail

Bracket Top Fix Detail 1


Date: 3 Nov2017
Scale: 1 : 5

Issue 7

Quick Code:

www.glassvice.com
Phone +64 9 414 6565
info@glassvice.com

JV100-12

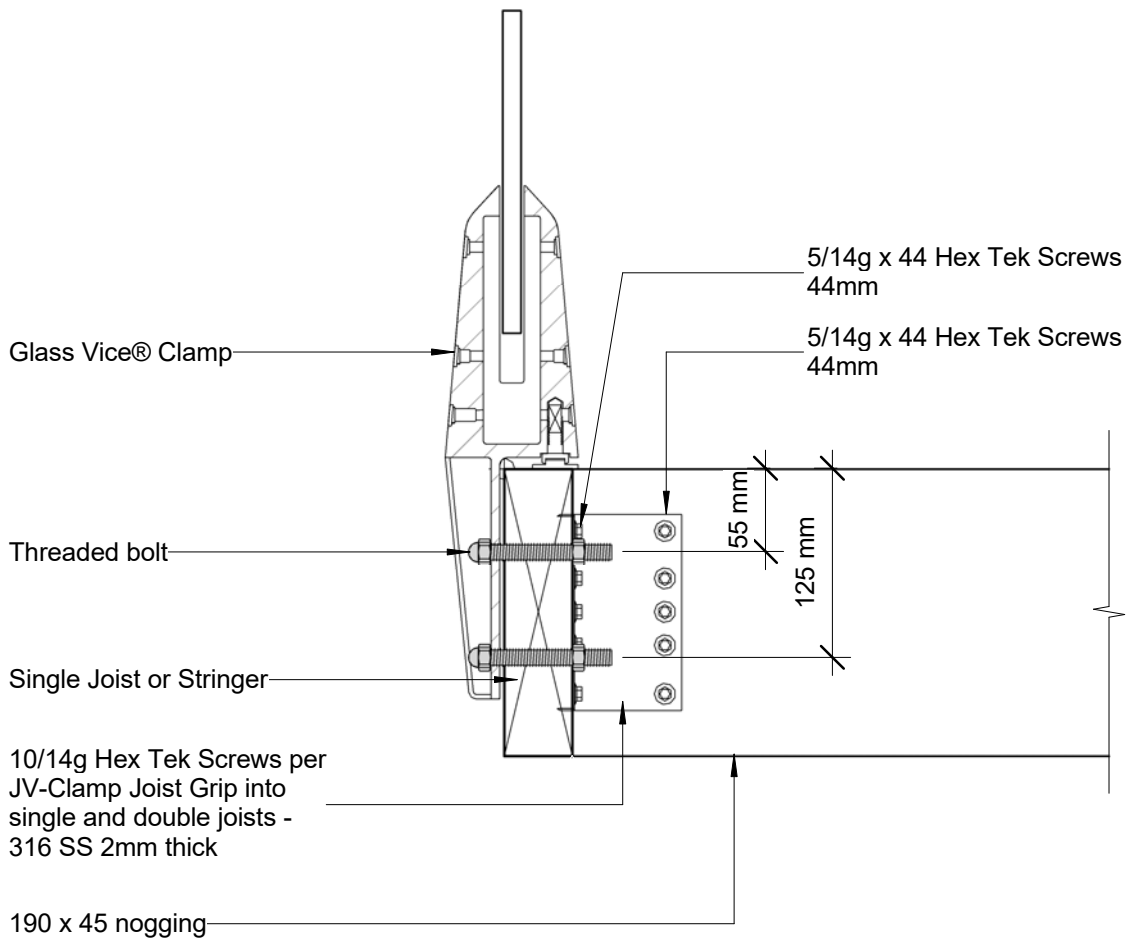

Context:
 Engineering:-
 File Name:-
 Format: BIM
 Product: Cantilever Deck - Framing 190mm Side Fix Detail
 Sheet Size: A4 Port
 Sheet Title: Glass Vice JV100-Clamp Joist
 View Projection:-
 View Type:-

© 2017. The copyright of this document is the property of Glass Vice Limited and shall not be reproduced, copied, loaned or disposed of directly, or indirectly, nor used for any purpose other than that for which it is specifically furnished without prior consent.

All dimensions in millimetres



Glass Vice JV100-Clamp Joist

Cantilever Deck - Framing 190mm Side Fix Detail

Bracket Top Fix Detail 2


Date: 3 Nov2017
 Scale: 1 : 5

Issue 7

Quick Code:

www.glassvice.com
 Phone +64 9 414 6565
 info@glassvice.com

JV100-13

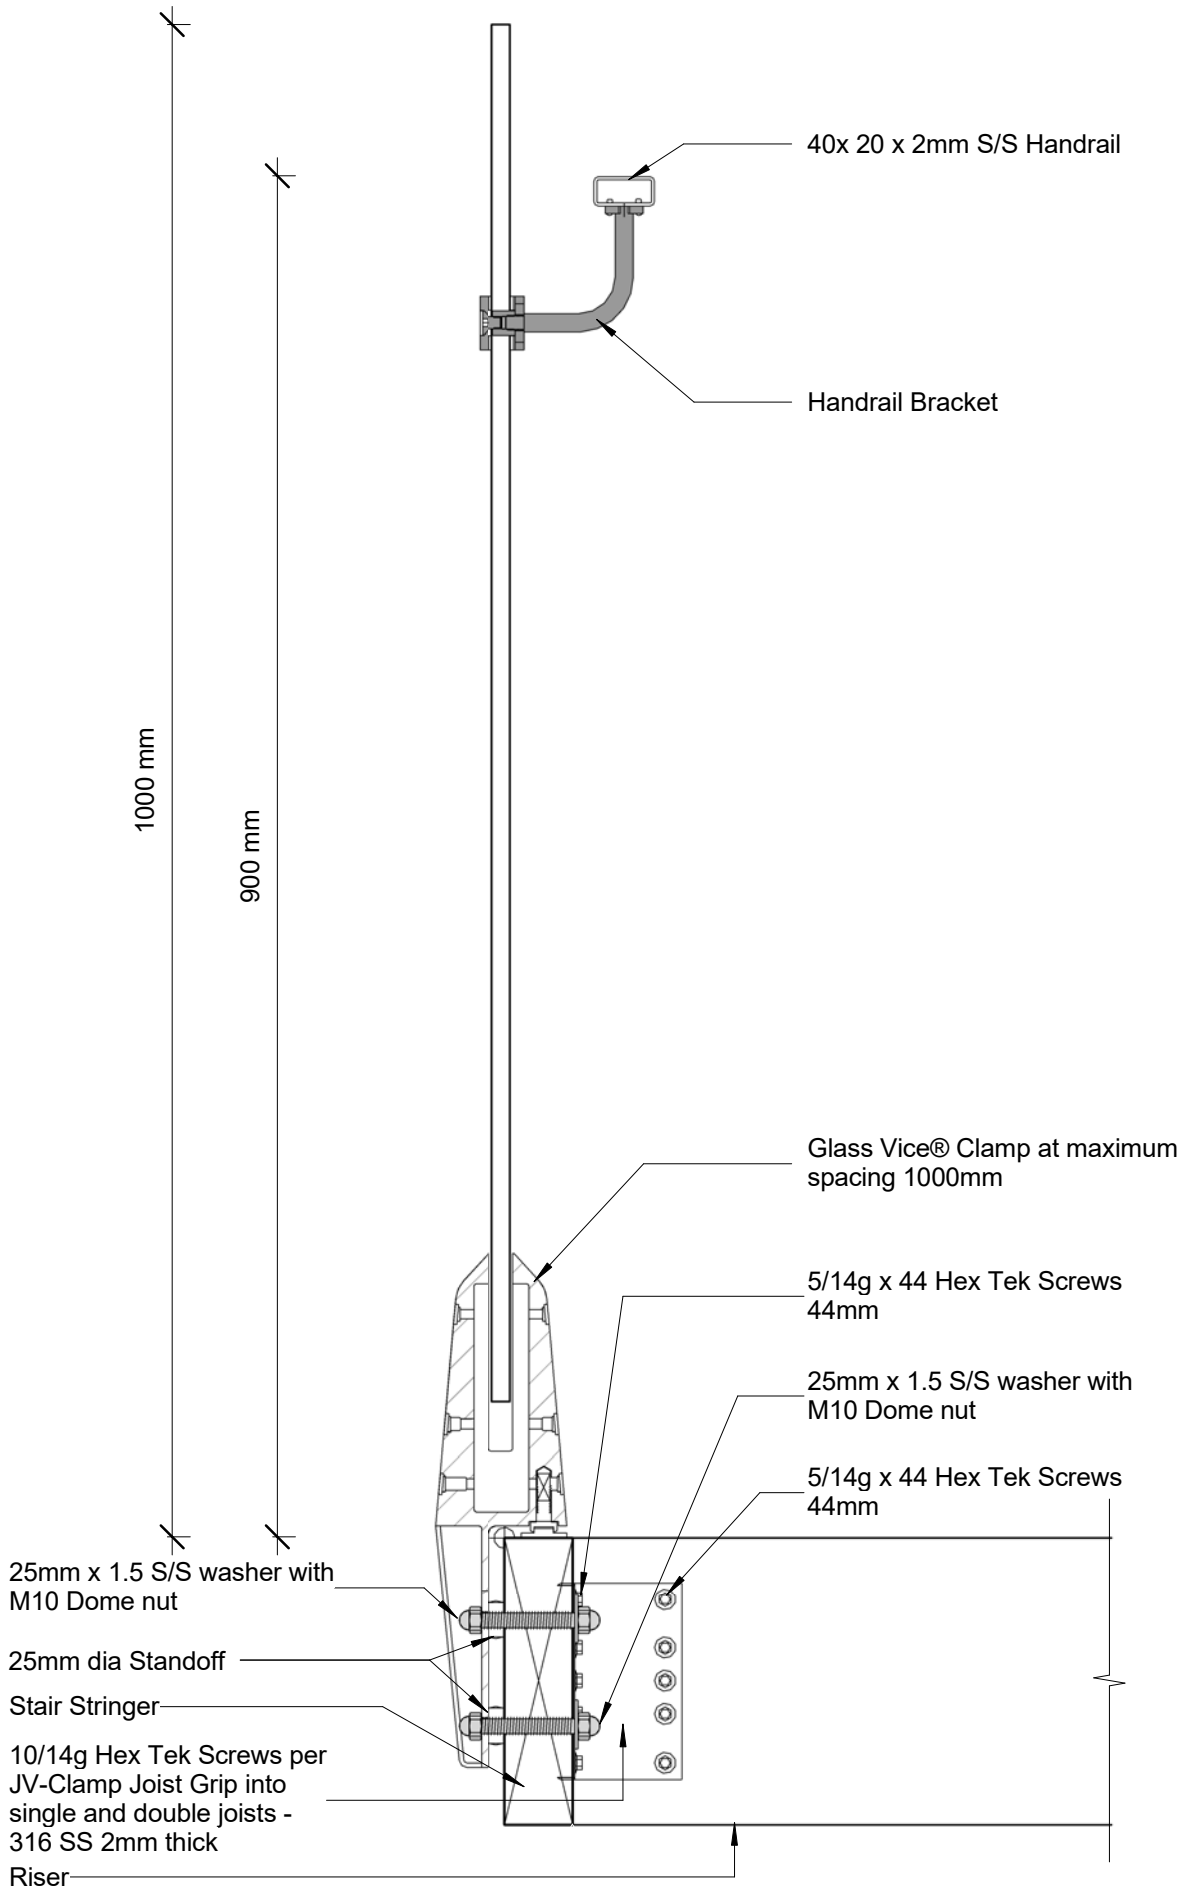

© 2017. The copyright of this document is the property of Glass Vice Limited and shall not be reproduced, copied, loaned or disposed of directly, or indirectly, nor used for any purpose other than that for which it is specifically furnished without prior consent.

All dimensions in millimetres



Glass Vice

Stair Detail


Fixing To A Single Stair Stringer

Date: 3 Nov2017
 Scale: 1 : 5
 Issue 7

www.glassvice.com
 Phone +64 9 414 6565
 info@glassvice.com

Quick Code:

JV100-14

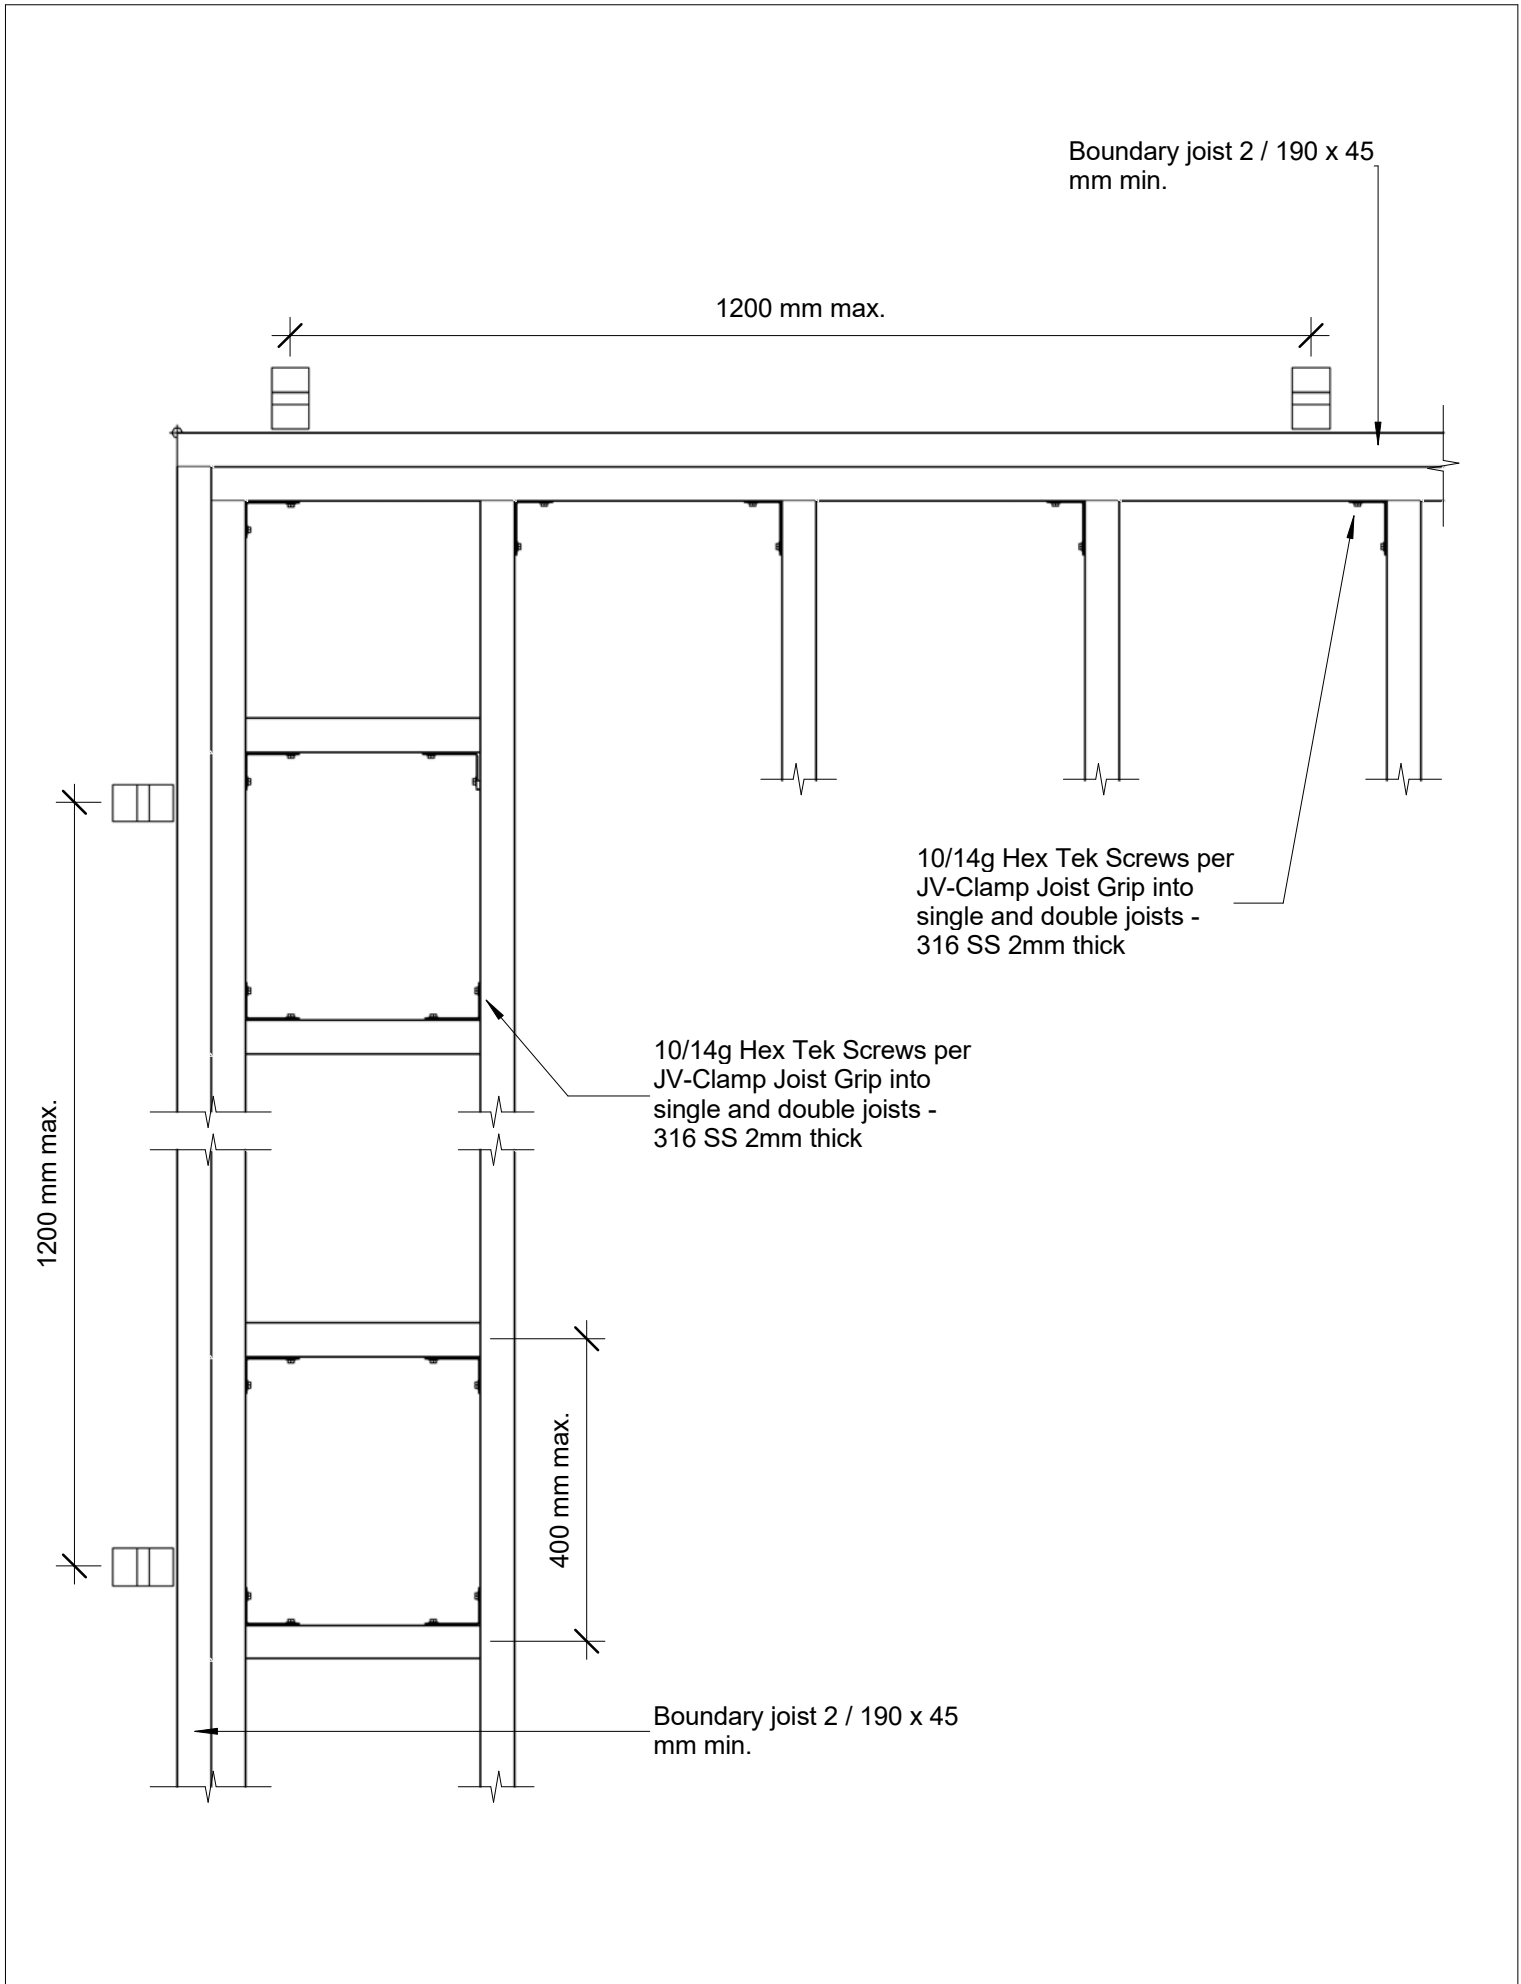

© 2017. The copyright of this document is the property of Glass Vice Limited and shall not be reproduced, copied, loaned or disposed of directly, or indirectly, nor used for any purpose other than that for which it is specifically furnished without prior consent.

glass vice_deck_insitu_2.rvt
All dimensions in millimetres



Glass Vice JV100-Clamp Joist Cantilever Deck - Framing 190mm

Bracket Face Fix. Plan View


Date: 3 Nov2017
Scale: 1 : 10

www.glassvice.com
Phone +64 9 414 6565
info@glassvice.com

Issue 7

Quick Code:

JV100-21

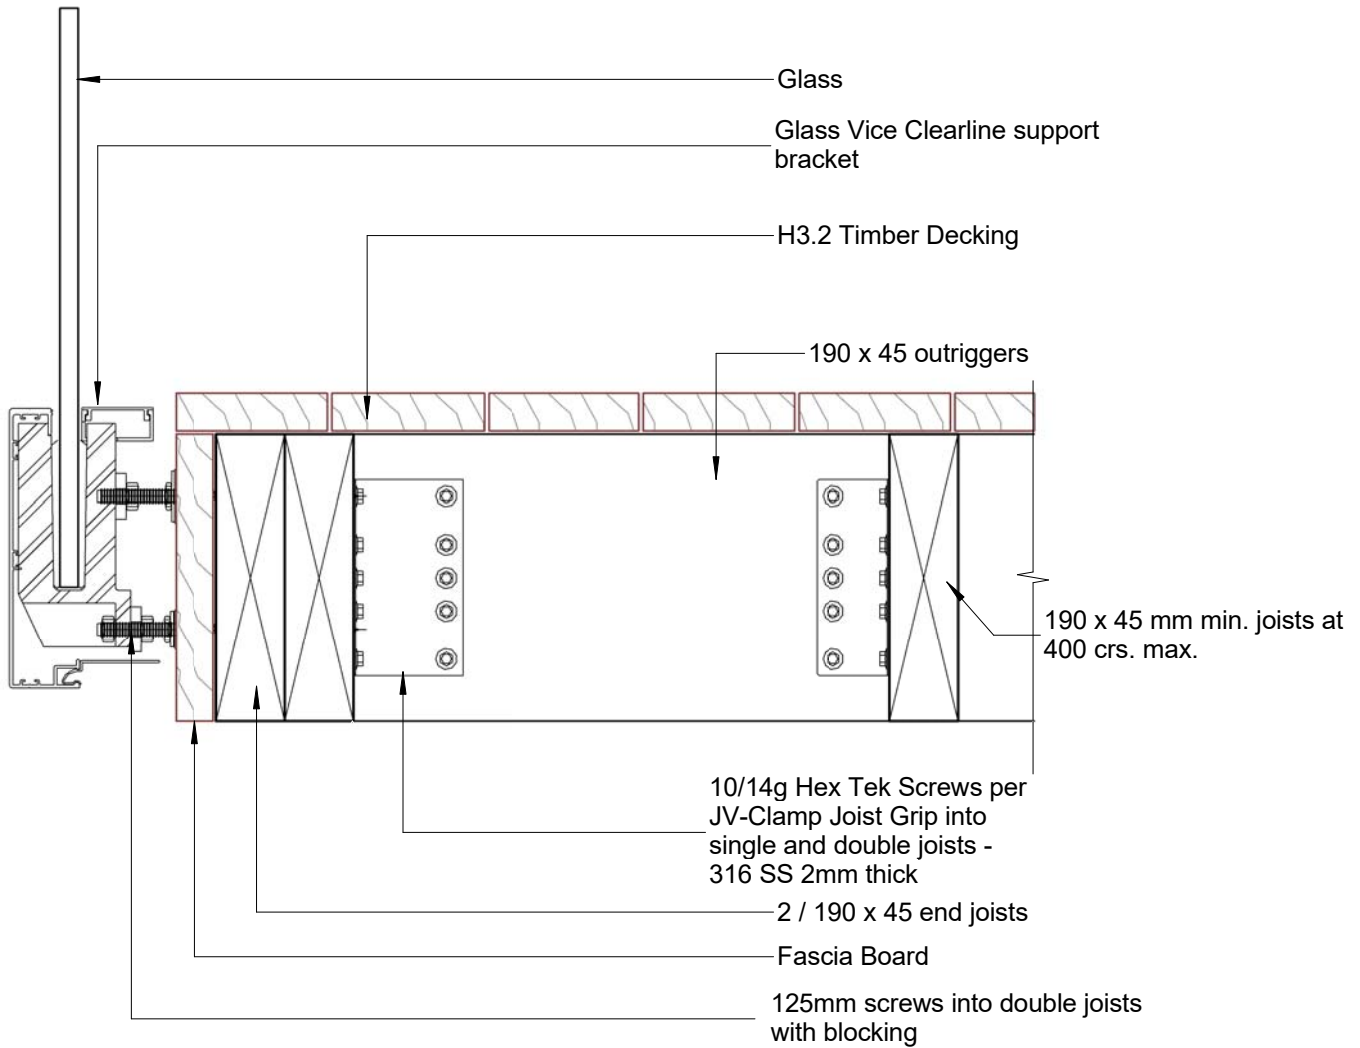

© 2017. The copyright of this document is the property of Glass Vice Limited and shall not be reproduced, copied, loaned or disposed of directly, or indirectly, nor used for any purpose other than that for which it is specifically furnished without prior consent.

glass vice_deck_insitu_2.rvt
All dimensions in millimetres



Glass Vice JV100-Clamp Joist Cantilever Deck - Framing 190mm

Bracket Face Fix Detail


Date: 3 Nov2017
Scale: 1 : 5

Issue 7

Quick Code:

www.glassvice.com
Phone +64 9 414 6565
info@glassvice.com

JV100-22

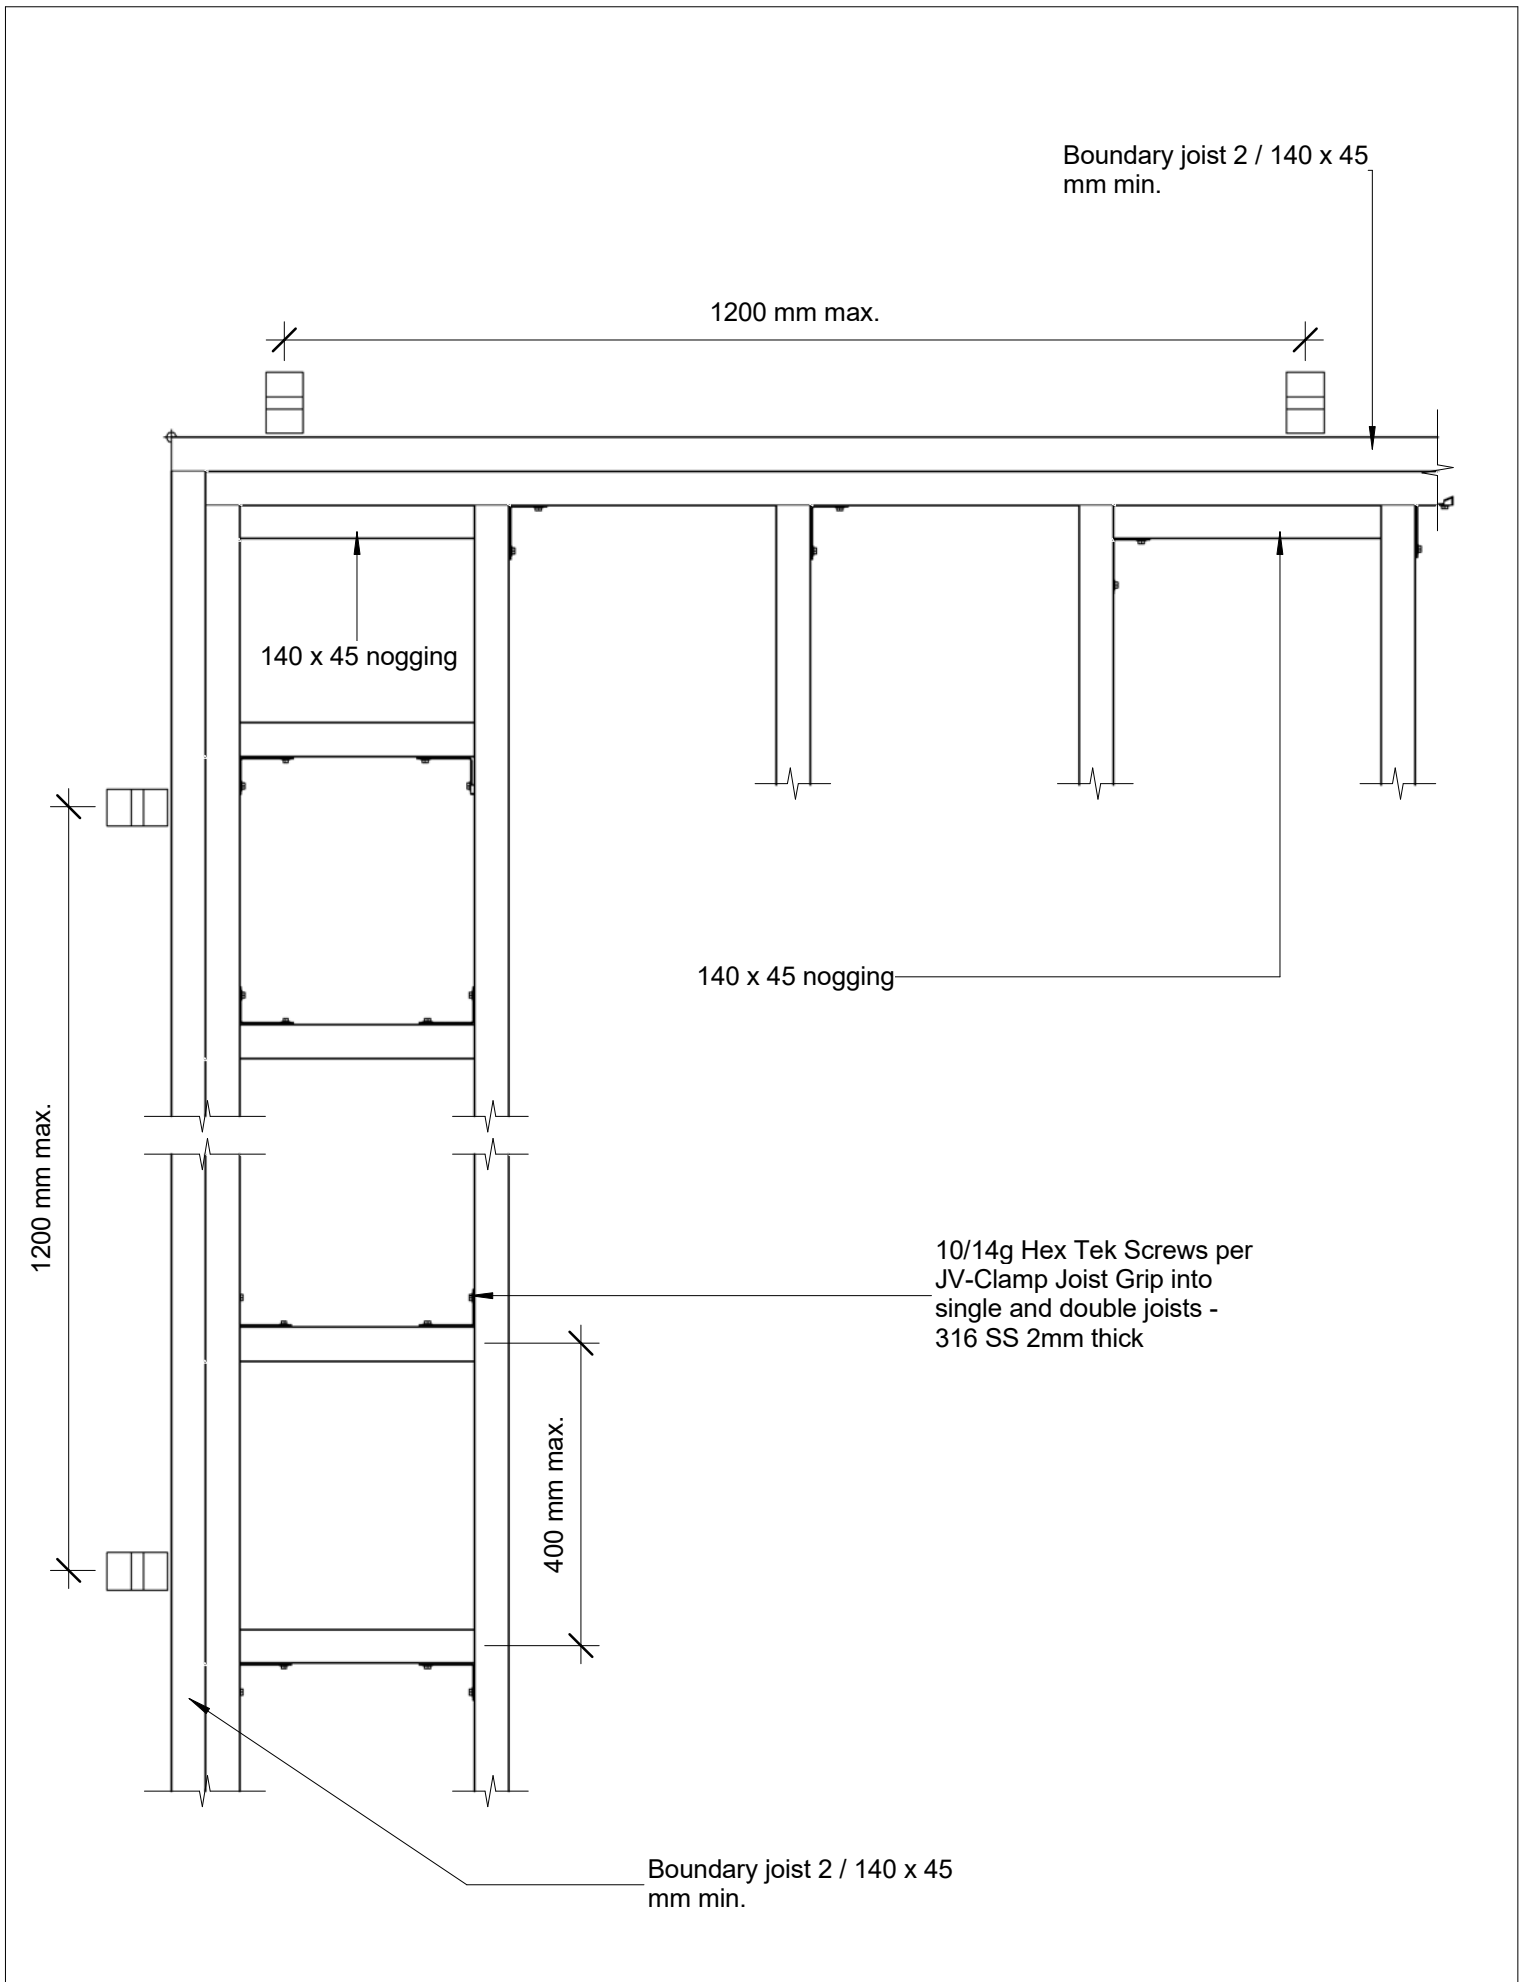

© 2017. The copyright of this document is the property of Glass Vice Limited and shall not be reproduced, copied, loaned or disposed of directly, or indirectly, nor used for any purpose other than that for which it is specifically furnished without prior consent.

glass vice_deck_insitu_2.rvt
All dimensions in millimetres

Glass Vice JV100-Clamp Joist Cantilever Deck - Framing 140mm

Bracket Face Fix. Plan View

Date: 3 Nov2017
Scale: 1 : 10


www.glassvice.com
Phone +64 9 414 6565
info@glassvice.com

Issue 7

Quick Code:

JV100-33



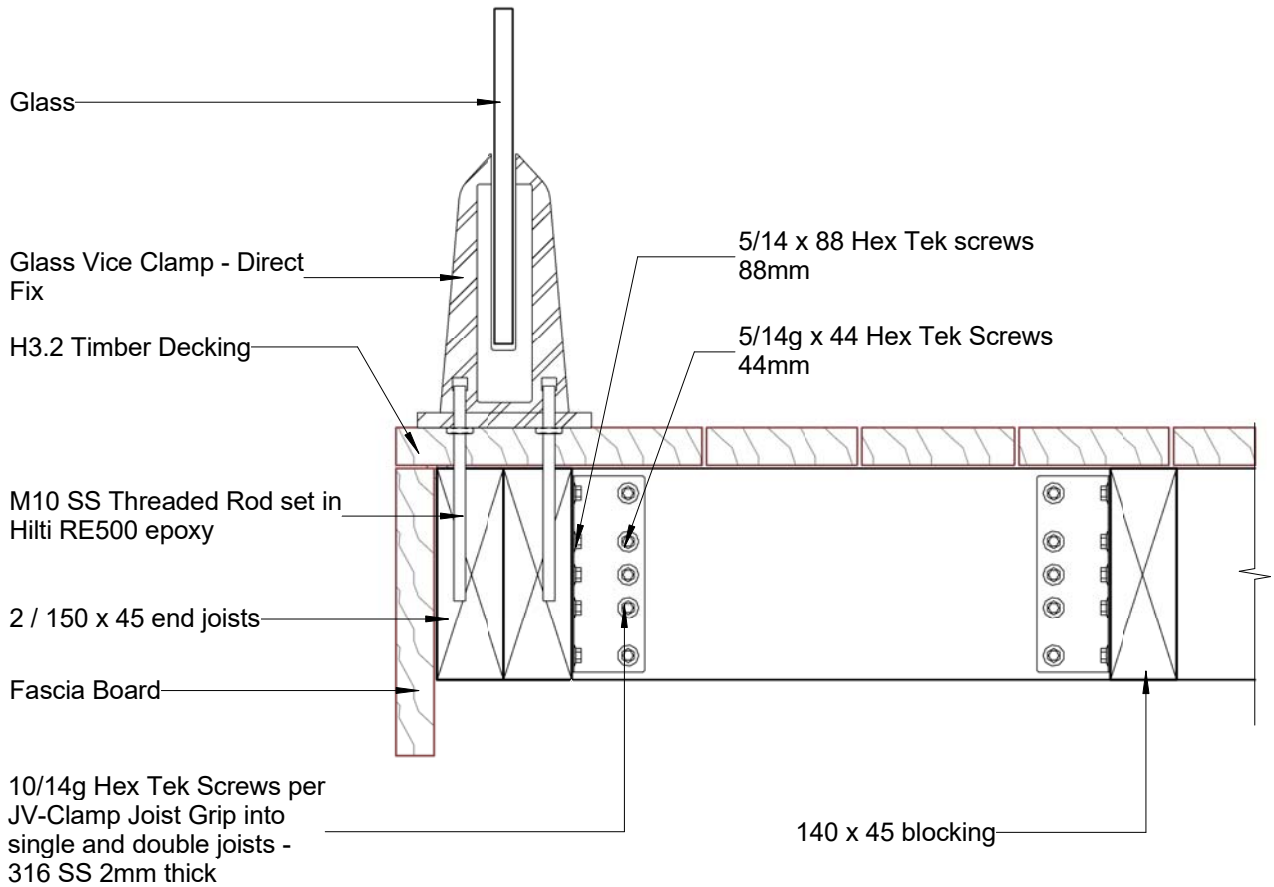

© 2017. The copyright of this document is the property of Glass Vice Limited and shall not be reproduced, copied, loaned or disposed of directly, or indirectly, nor used for any purpose other than that for which it is specifically furnished without prior consent.

glass vice_deck_insitu_2.rvt
All dimensions in millimetres



Glass Vice JV100-Clamp Joist Cantilever Deck - Framing 140mm

Bracket Top Fix Detail


Date: 3 Nov2017
Scale: 1 : 5

www.glassvice.com
Phone +64 9 414 6565
info@glassvice.com

Issue 7

Quick Code:

JV100-34

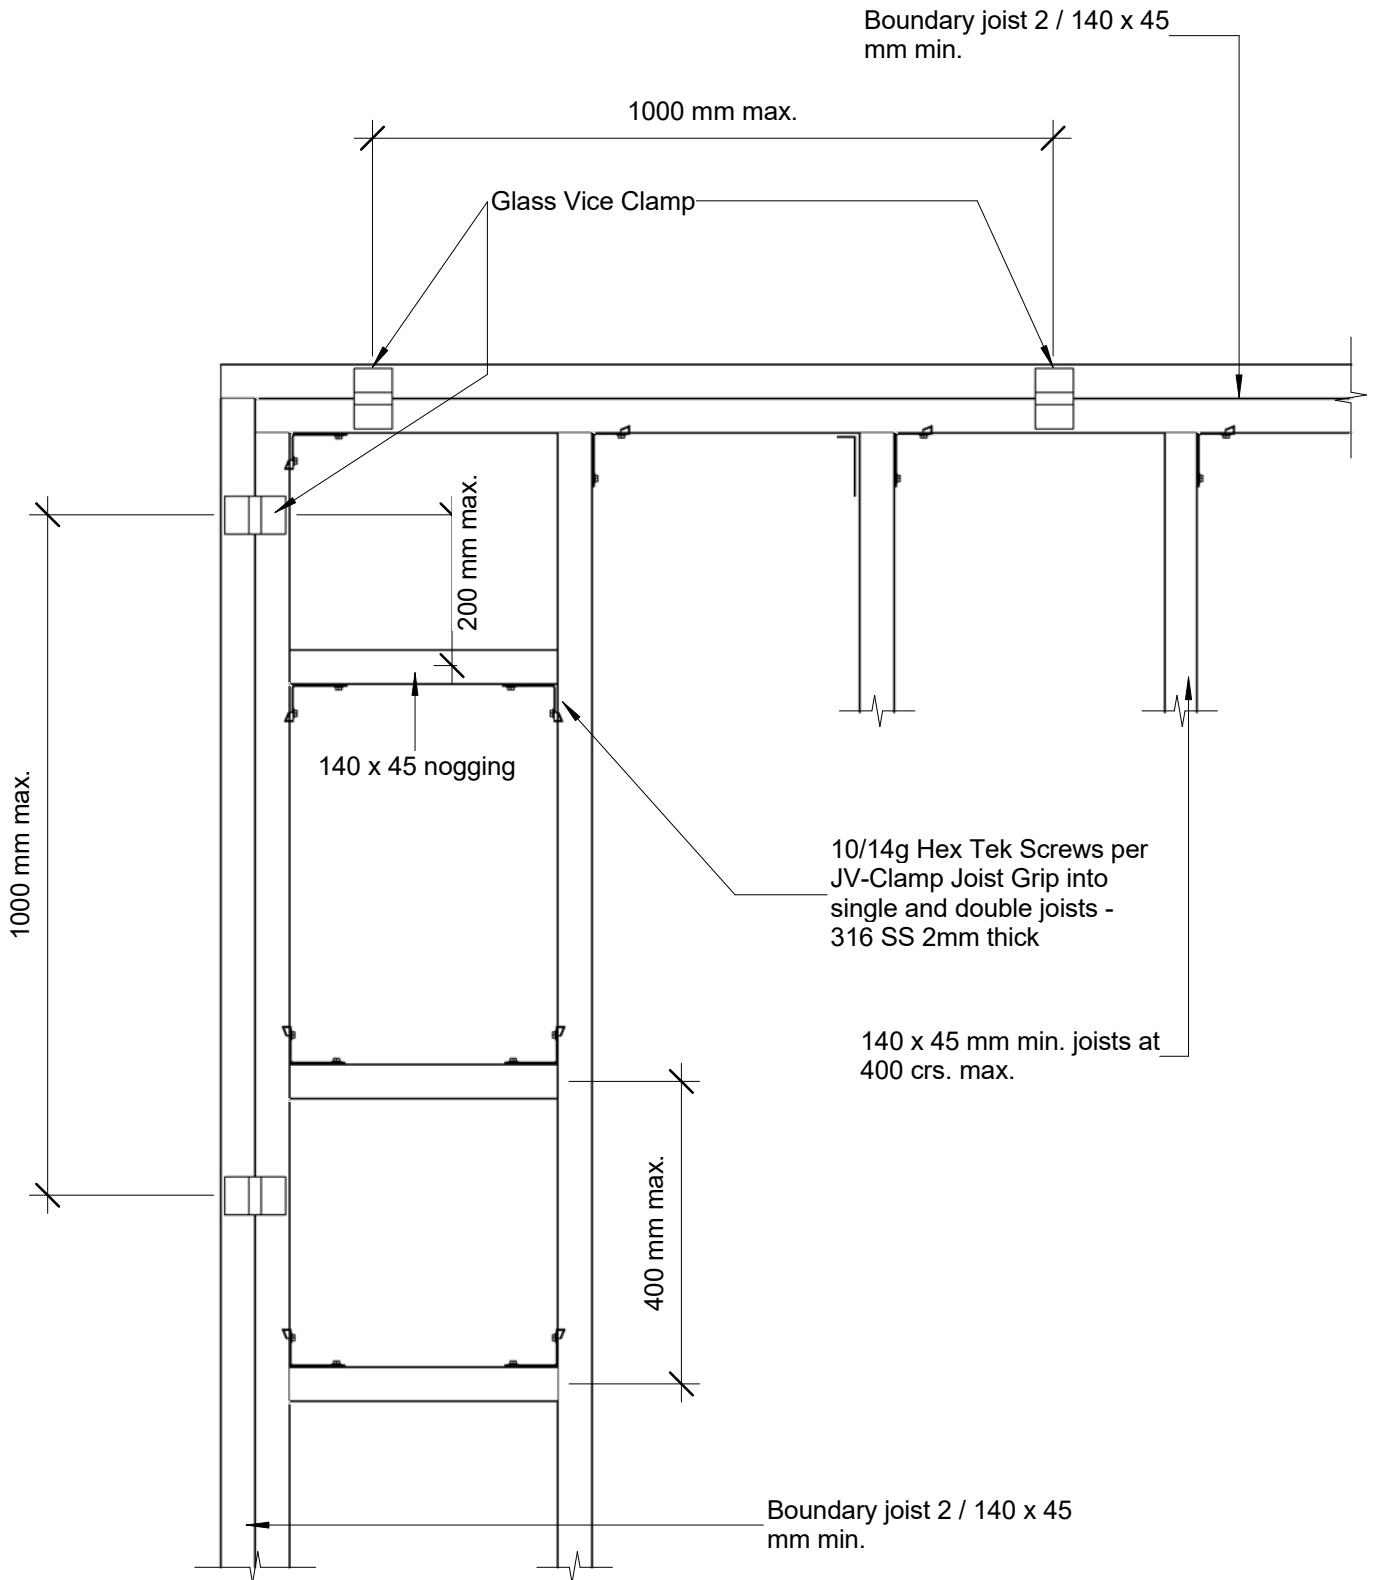

© 2017. The copyright of this document is the property of Glass Vice Limited and shall not be reproduced, copied, loaned or disposed of directly, or indirectly, nor used for any purpose other than that for which it is specifically furnished without prior consent.

glass vice_deck_insitu_2.rvt
All dimensions in millimetres



Glass Vice JV100-Clamp Joist Cantilever Deck - Framing 140mm

Bracket Top Fix Plan View


Date: 3 Nov2017
Scale: 1 : 10

Issue 7

Quick Code:

www.glassvice.com
Phone +64 9 414 6565
info@glassvice.com

JV100-35

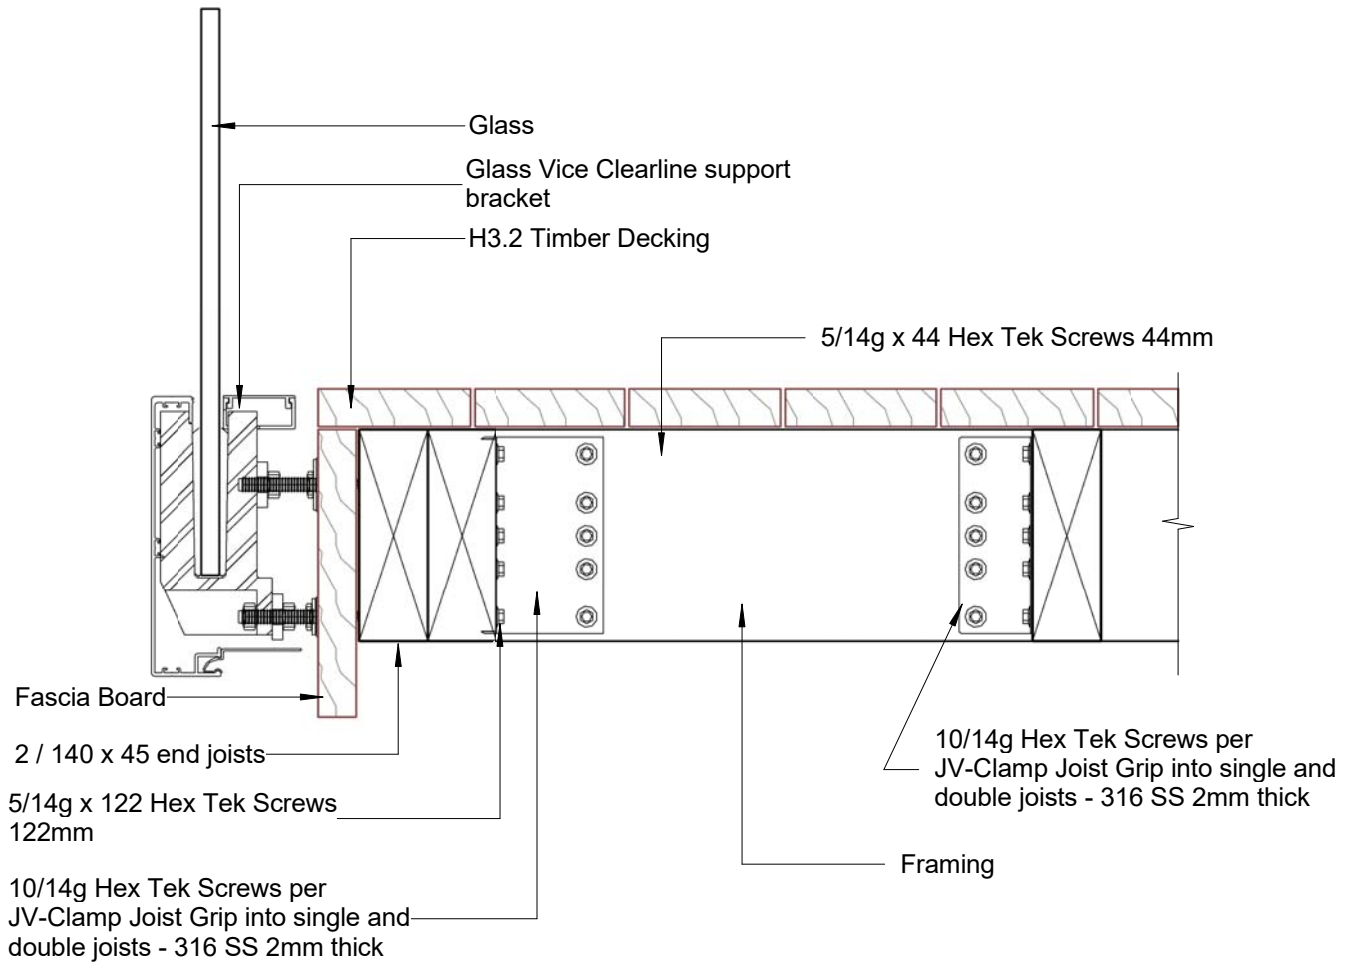

© 2017. The copyright of this document is the property of Glass Vice Limited and shall not be reproduced, copied, loaned or disposed of directly, or indirectly, nor used for any purpose other than that for which it is specifically furnished without prior consent.

glass vice_deck_insitu_2.rvt
All dimensions in millimetres



Glass Vice JV100-Clamp Joist Cantilever Deck - Framing 140mm

Bracket Face Detail

Date: 3 Nov2017
Scale: 1 : 5

Issue 7

Quick Code:

www.glassvice.com
Phone +64 9 414 6565
info@glassvice.com

JV100-36