

© 2017. The copyright of this document is the property of Glass Vice Limited and shall not be reproduced, copied, loaned or disposed of directly, or indirectly, nor used for any purpose other than that for which it is specifically furnished without prior consent.

qframe.rvt  
All dimensions in millimetres




## Glass Vice Pool Fence & Balustrade .35 KN

50x50 Bars Pool Fence  
Concrete Top Fix Elevation

Date: 170317  
Scale: 1 : 10

www.glassvice.com  
Phone +64 9 414 6565  
info@glassvice.com

Quick Code: **QSPPF\_50\_110**

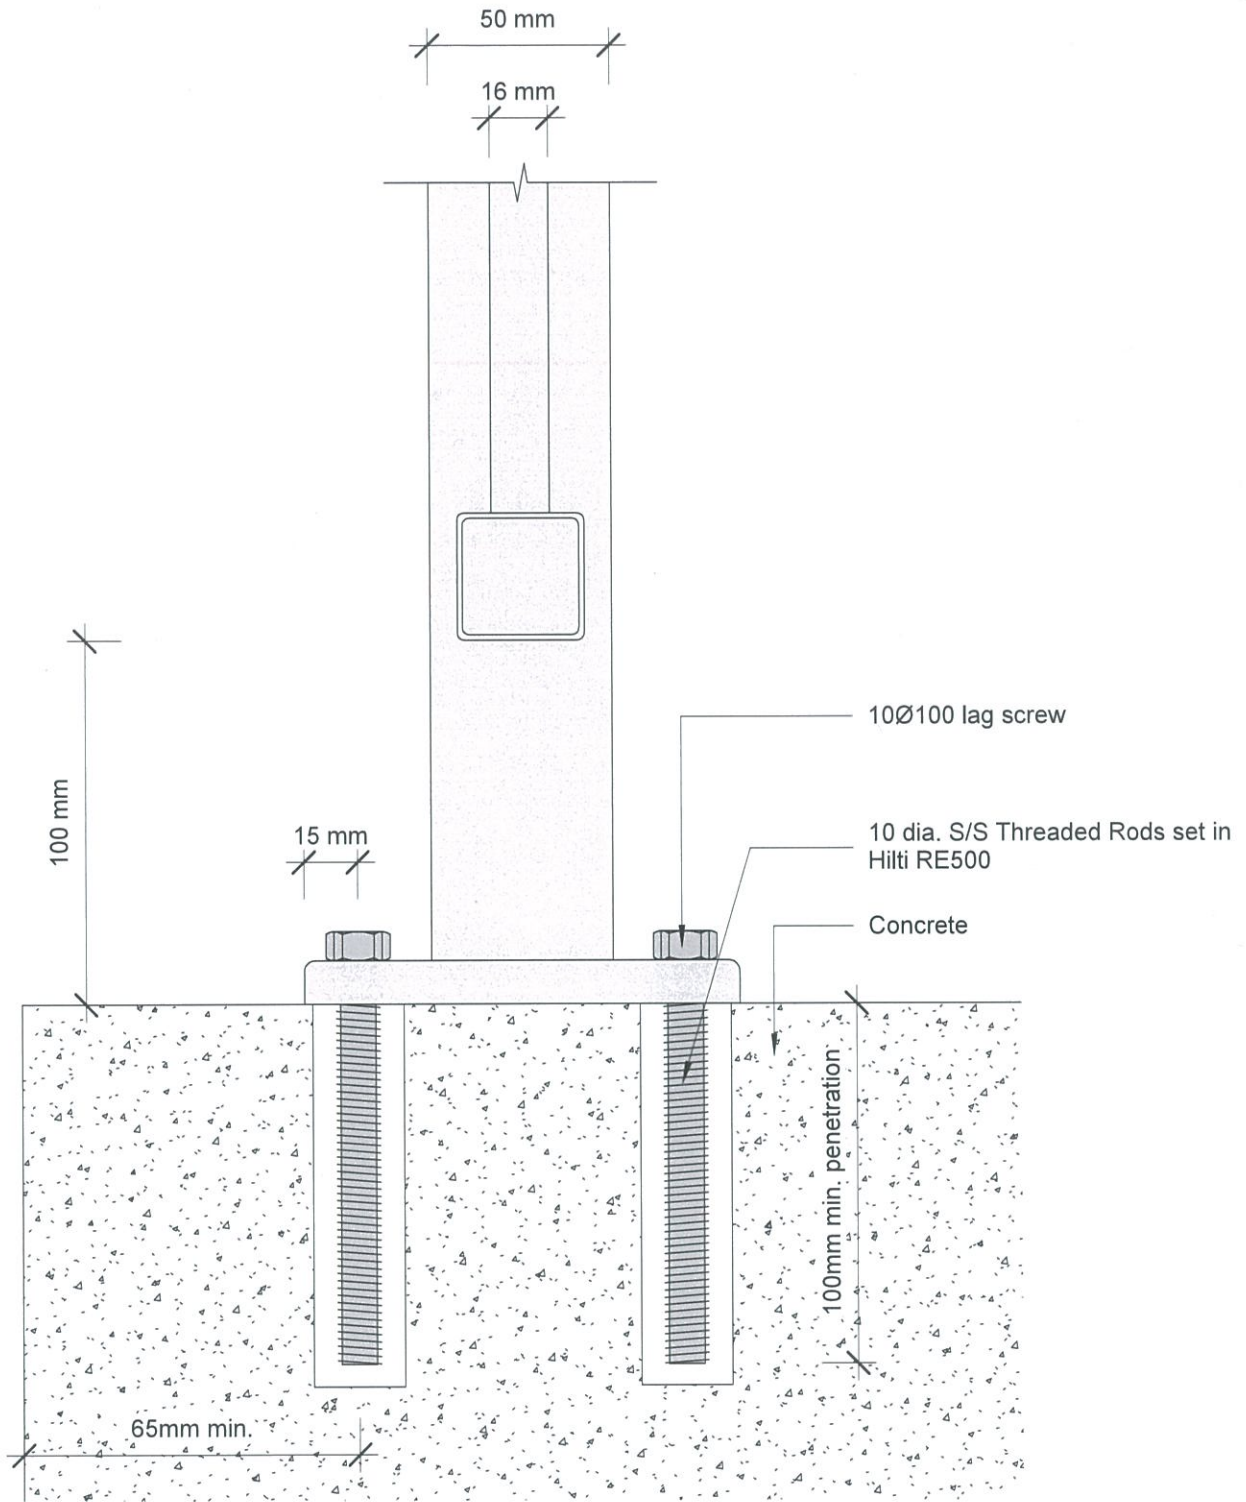

© 2017. The copyright of this document is the property of Glass Vice Limited and shall not be reproduced, copied, loaned or disposed of directly, or indirectly, nor used for any purpose other than that for which it is specifically furnished without prior consent.

gframe.rvt  
All dimensions in millimetres




## Glass Vice Pool Fence & Balustrade .35 KN


50x50 Bars Pool Fence  
Concrete Top Fix Section View

Date: 170317  
Scale: 1 : 2

www.glassvice.com  
Phone +64 9 414 6565  
info@glassvice.com

Quick Code: **QSPPF\_50\_120**

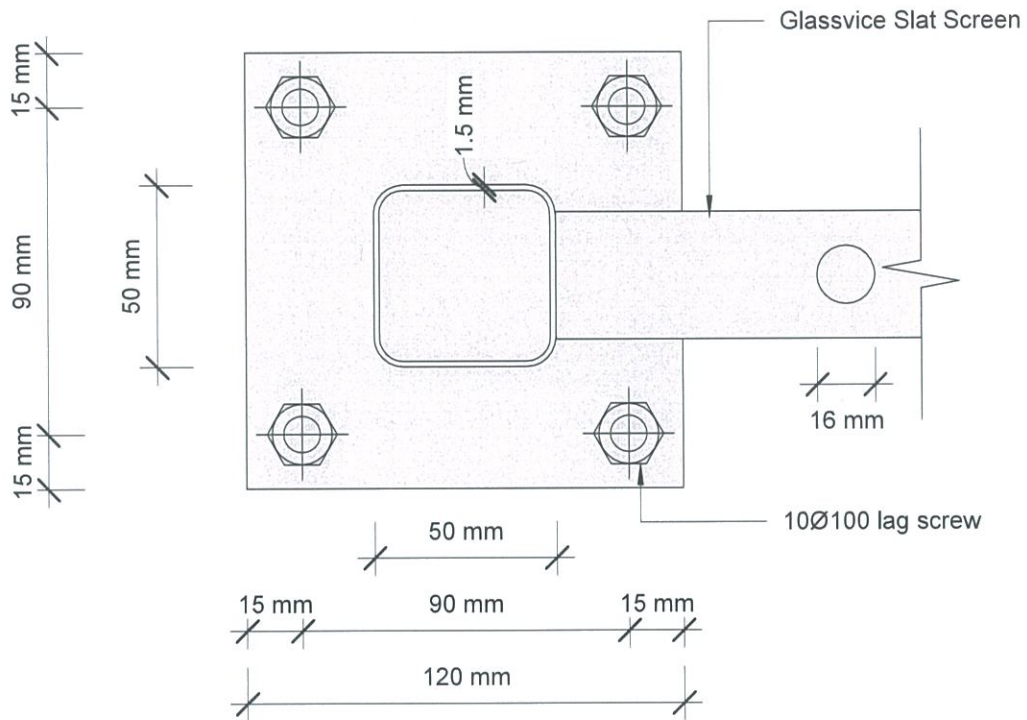

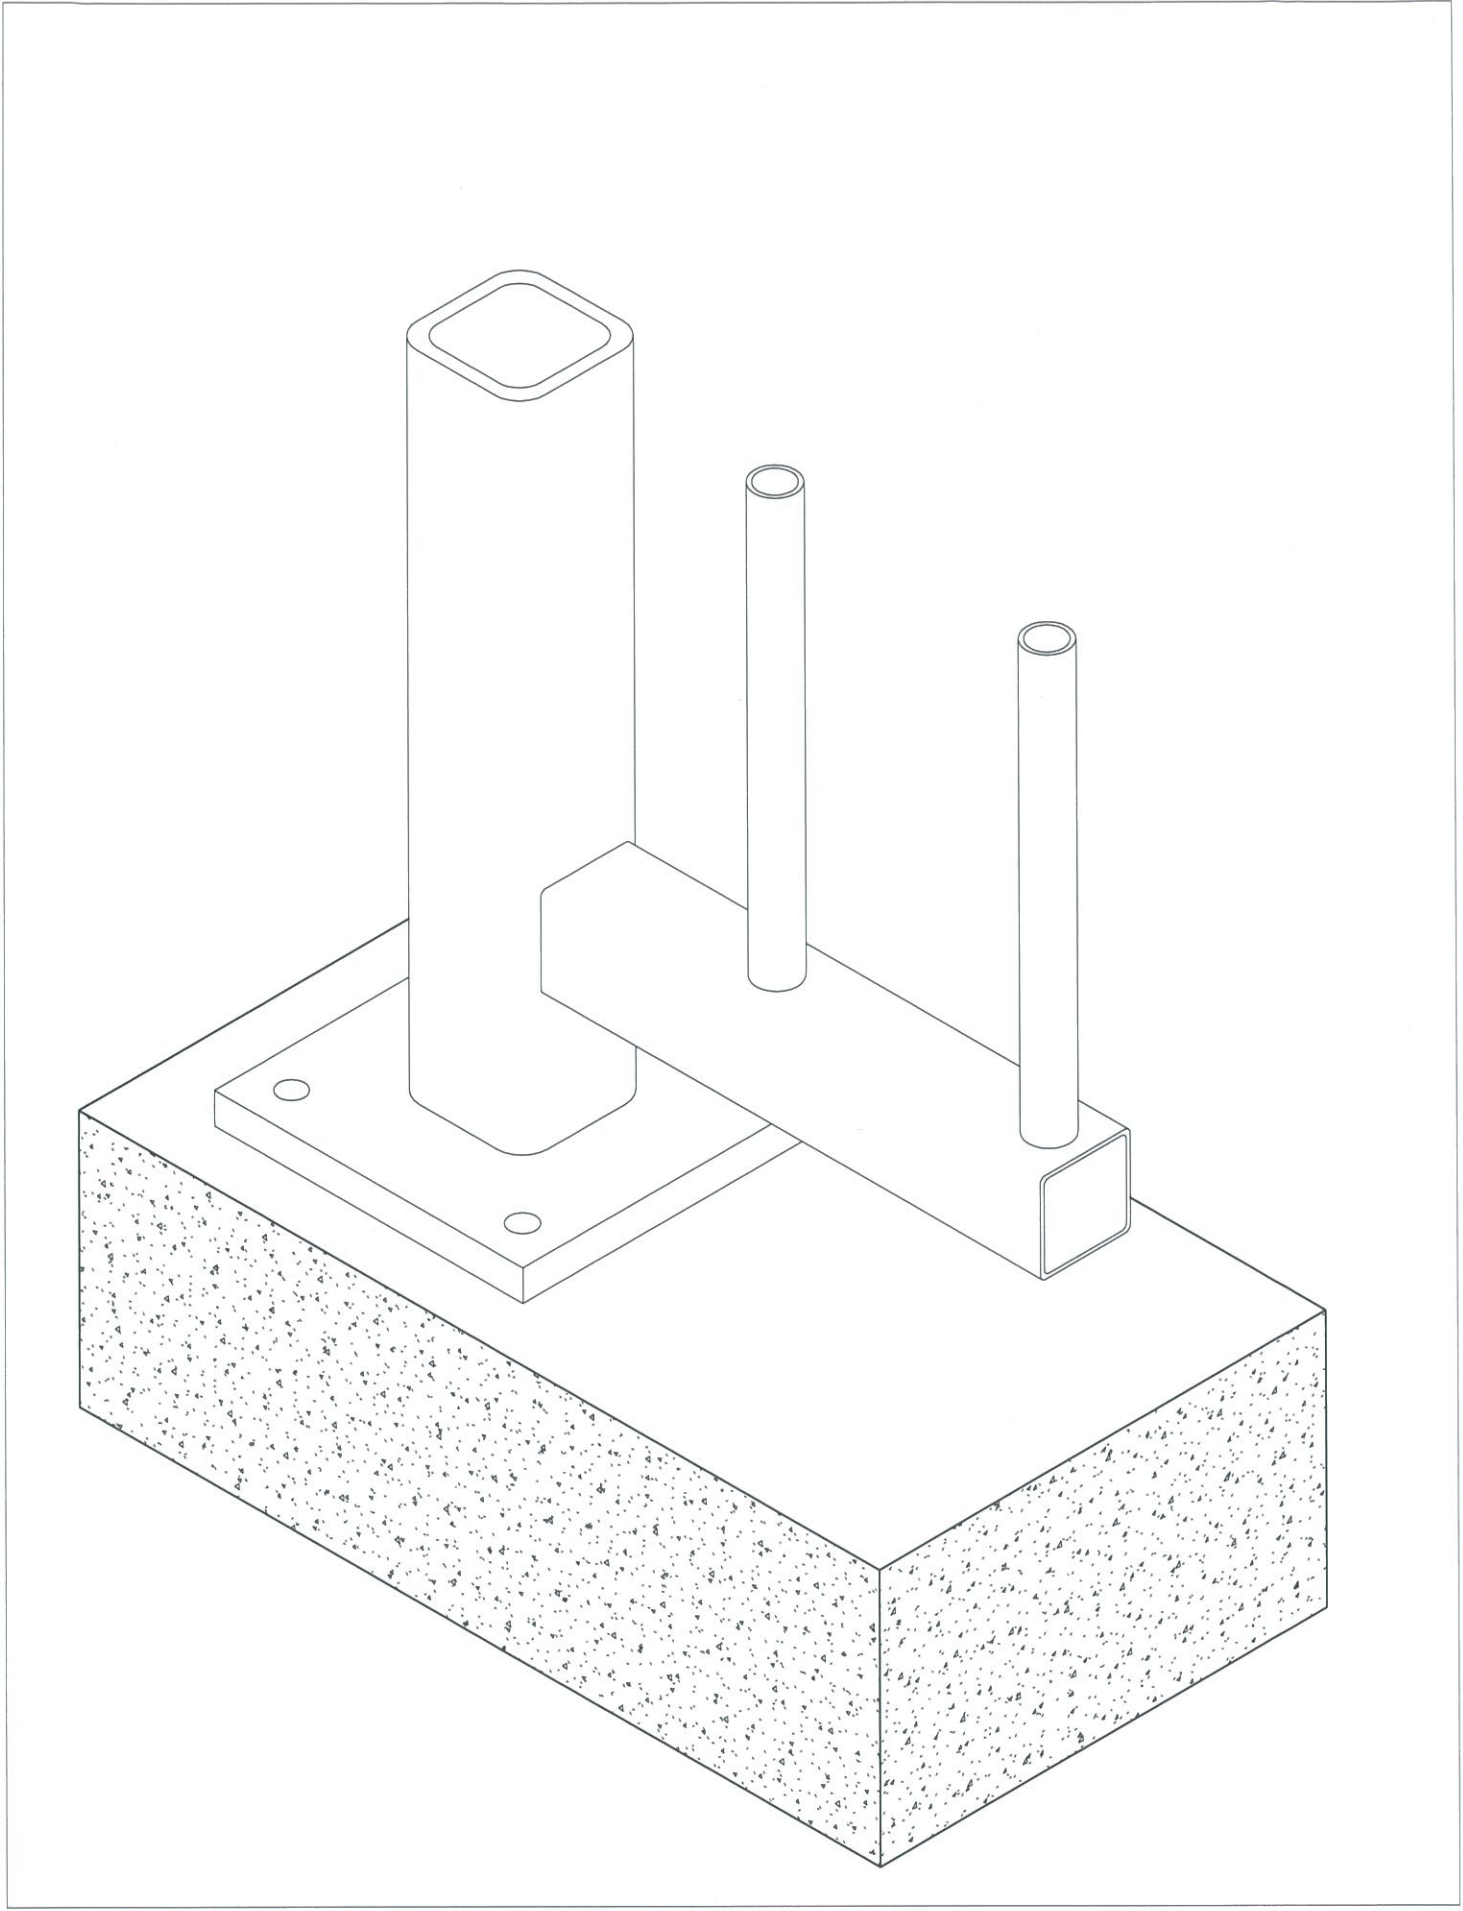

© 2017. The copyright of this document is the property of Glass Vice Limited and shall not be reproduced, copied, loaned or disposed of directly, or indirectly, nor used for any purpose other than that for which it is specifically furnished without prior consent.


qframe.rvt  
All dimensions in millimetres



**Glass Vice Pool Fence & Balustrade .35 KN**  
50x50 Bars Pool Fence  
Concrete Top Fix 3D

Date: 170317  
Scale:  
www.glassvice.com  
Phone +64 9 414 6565  
info@glassvice.com

Quick Code: **QSPPF\_50\_140**

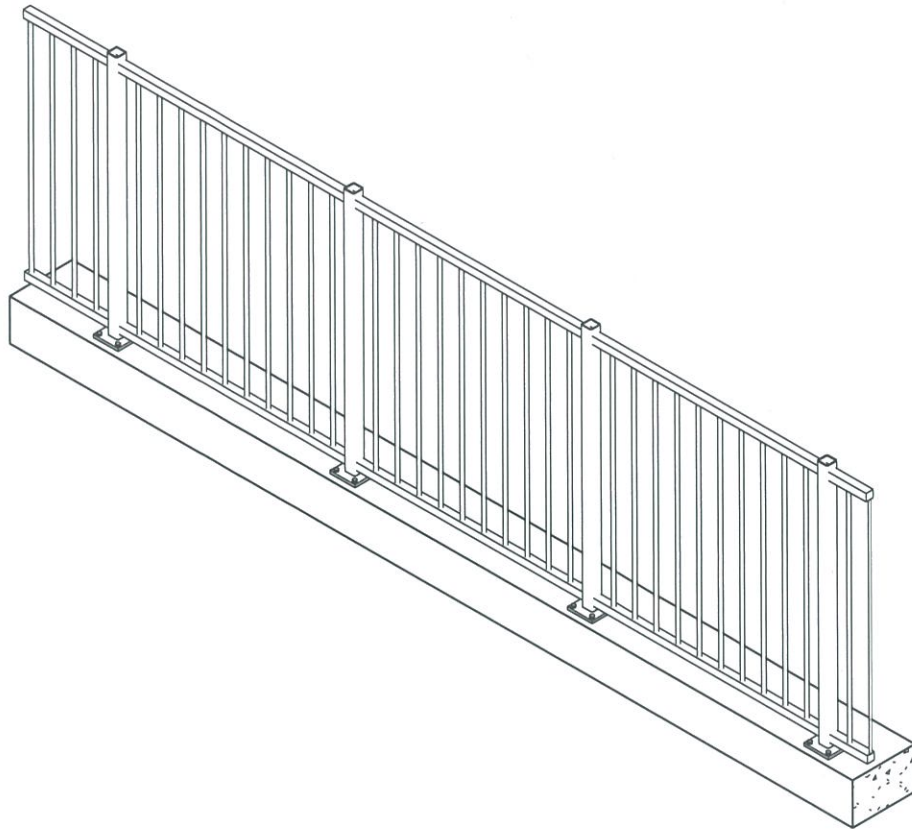

© 2017. The copyright of this document is the property of Glass Vice Limited and shall not be reproduced, copied, loaned or disposed of directly, or indirectly, nor used for any purpose other than that for which it is specifically furnished without prior consent.

qframe.rvt  
All dimensions in millimetres




## Glass Vice Pool Fence & Balustrade .35 KN

50x50 Bars Pool Fence  
Concrete Top Fix Full 3D view

Date: 170317  
Scale:

www.glassvice.com  
Phone +64 9 414 6565  
info@glassvice.com

Quick Code: **QSPPF\_50\_150**

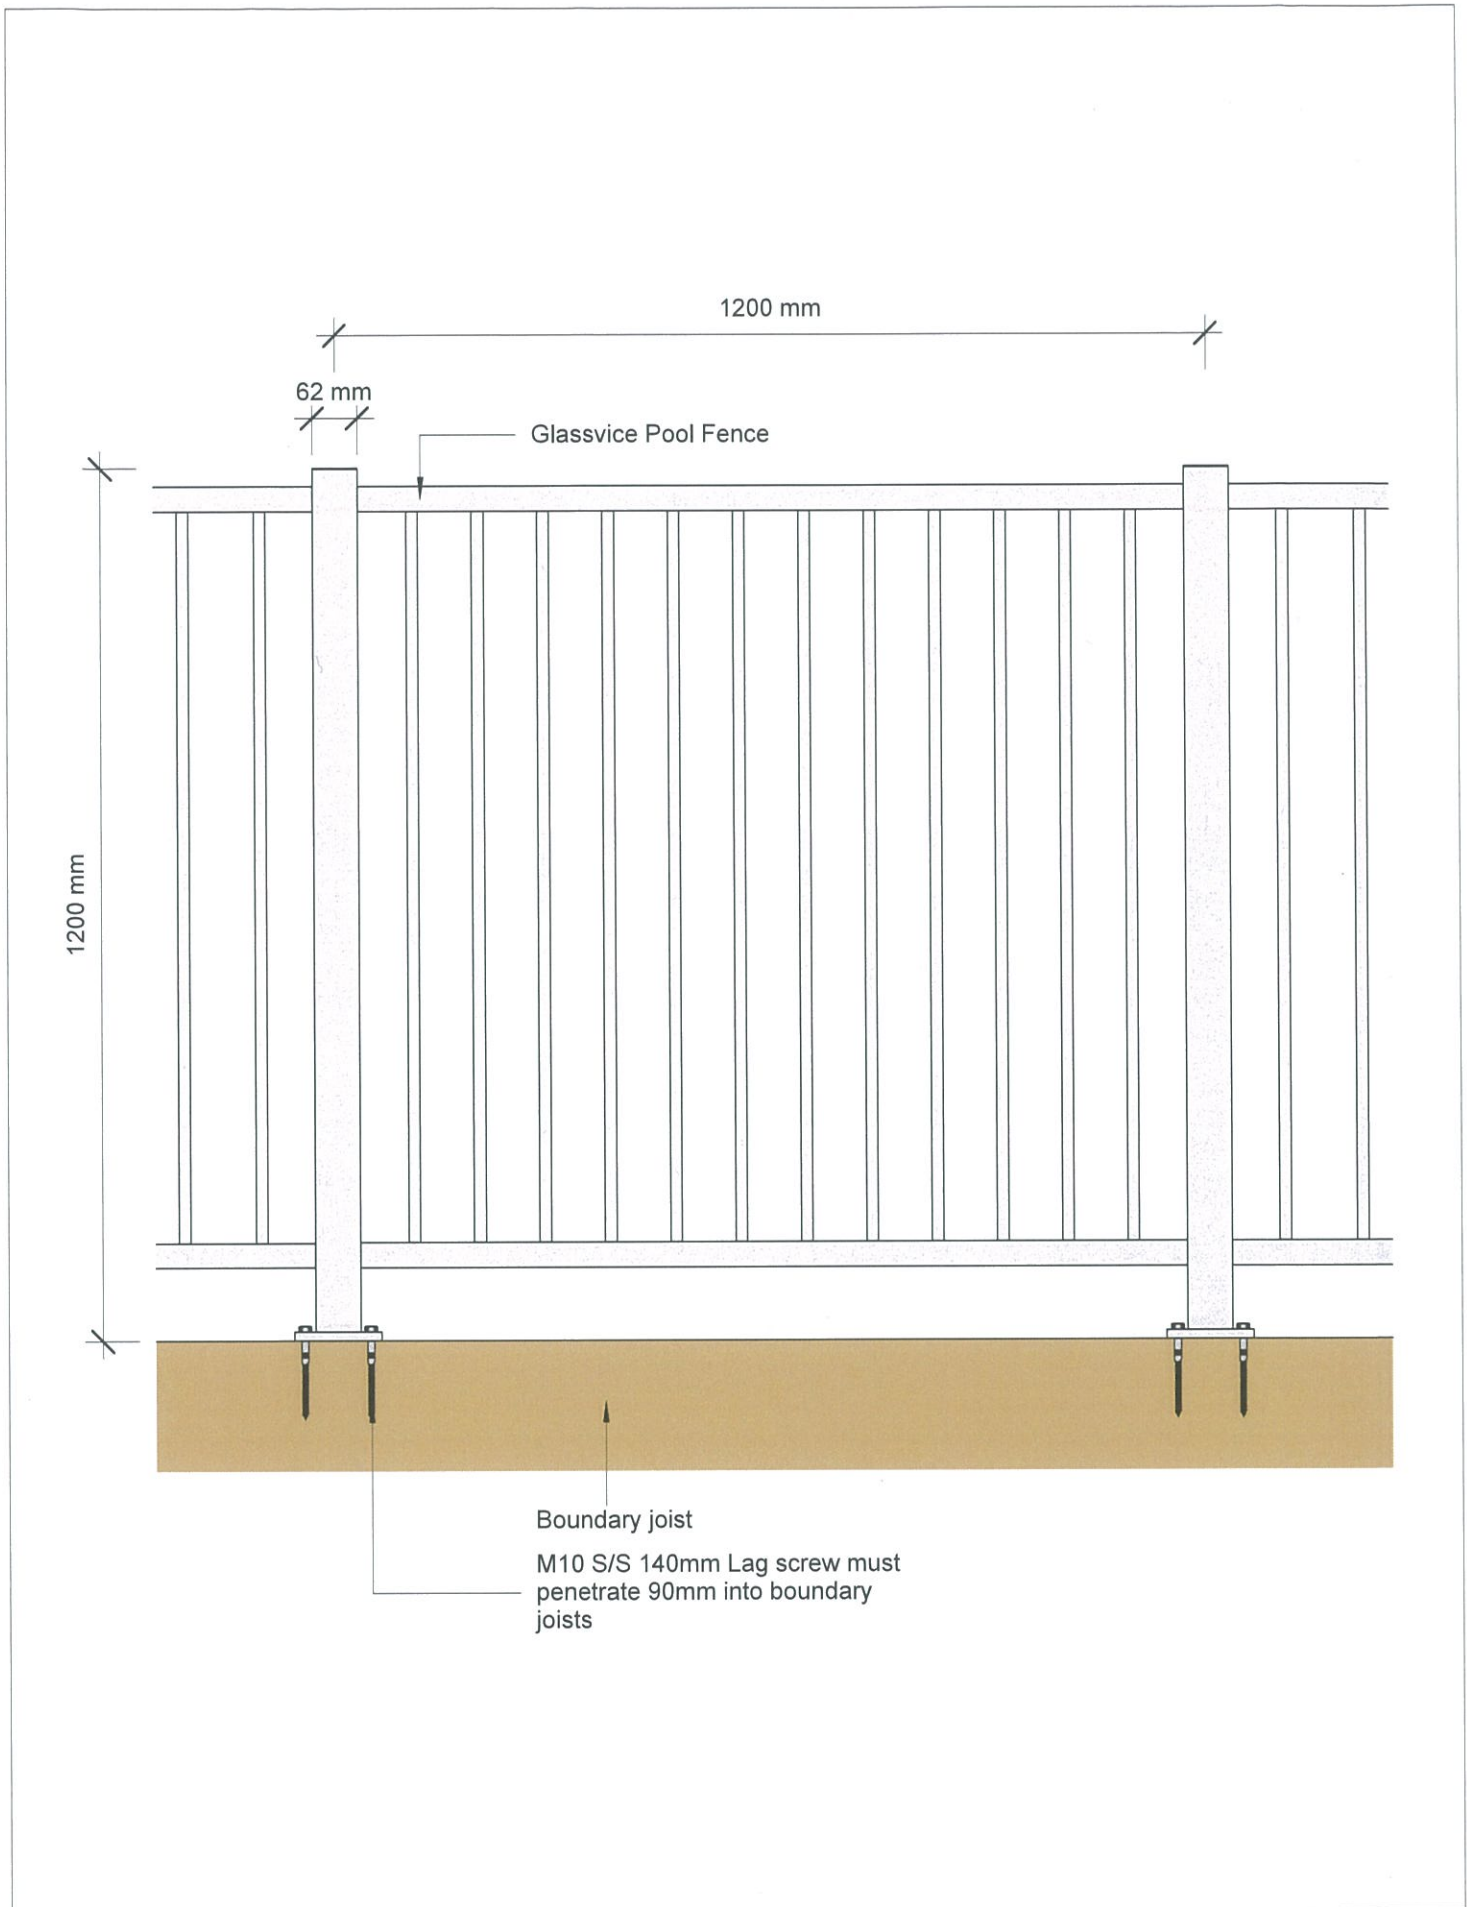

© 2017. The copyright of this document is the property of Glass Vice Limited and shall not be reproduced, copied, loaned or disposed of directly, or indirectly, nor used for any purpose other than that for which it is specifically furnished without prior consent.

qframe.rvt  
All dimensions in millimetres




## Glass Vice Pool Fence & Balustrade .35 KN

50x50 Bars Pool Fence  
Timber Top Fix Elevation

Date: 170317  
Scale: 1 : 10

www.glassvice.com  
Phone +64 9 414 6565  
info@glassvice.com

Quick Code: **QSPPF\_50\_210**

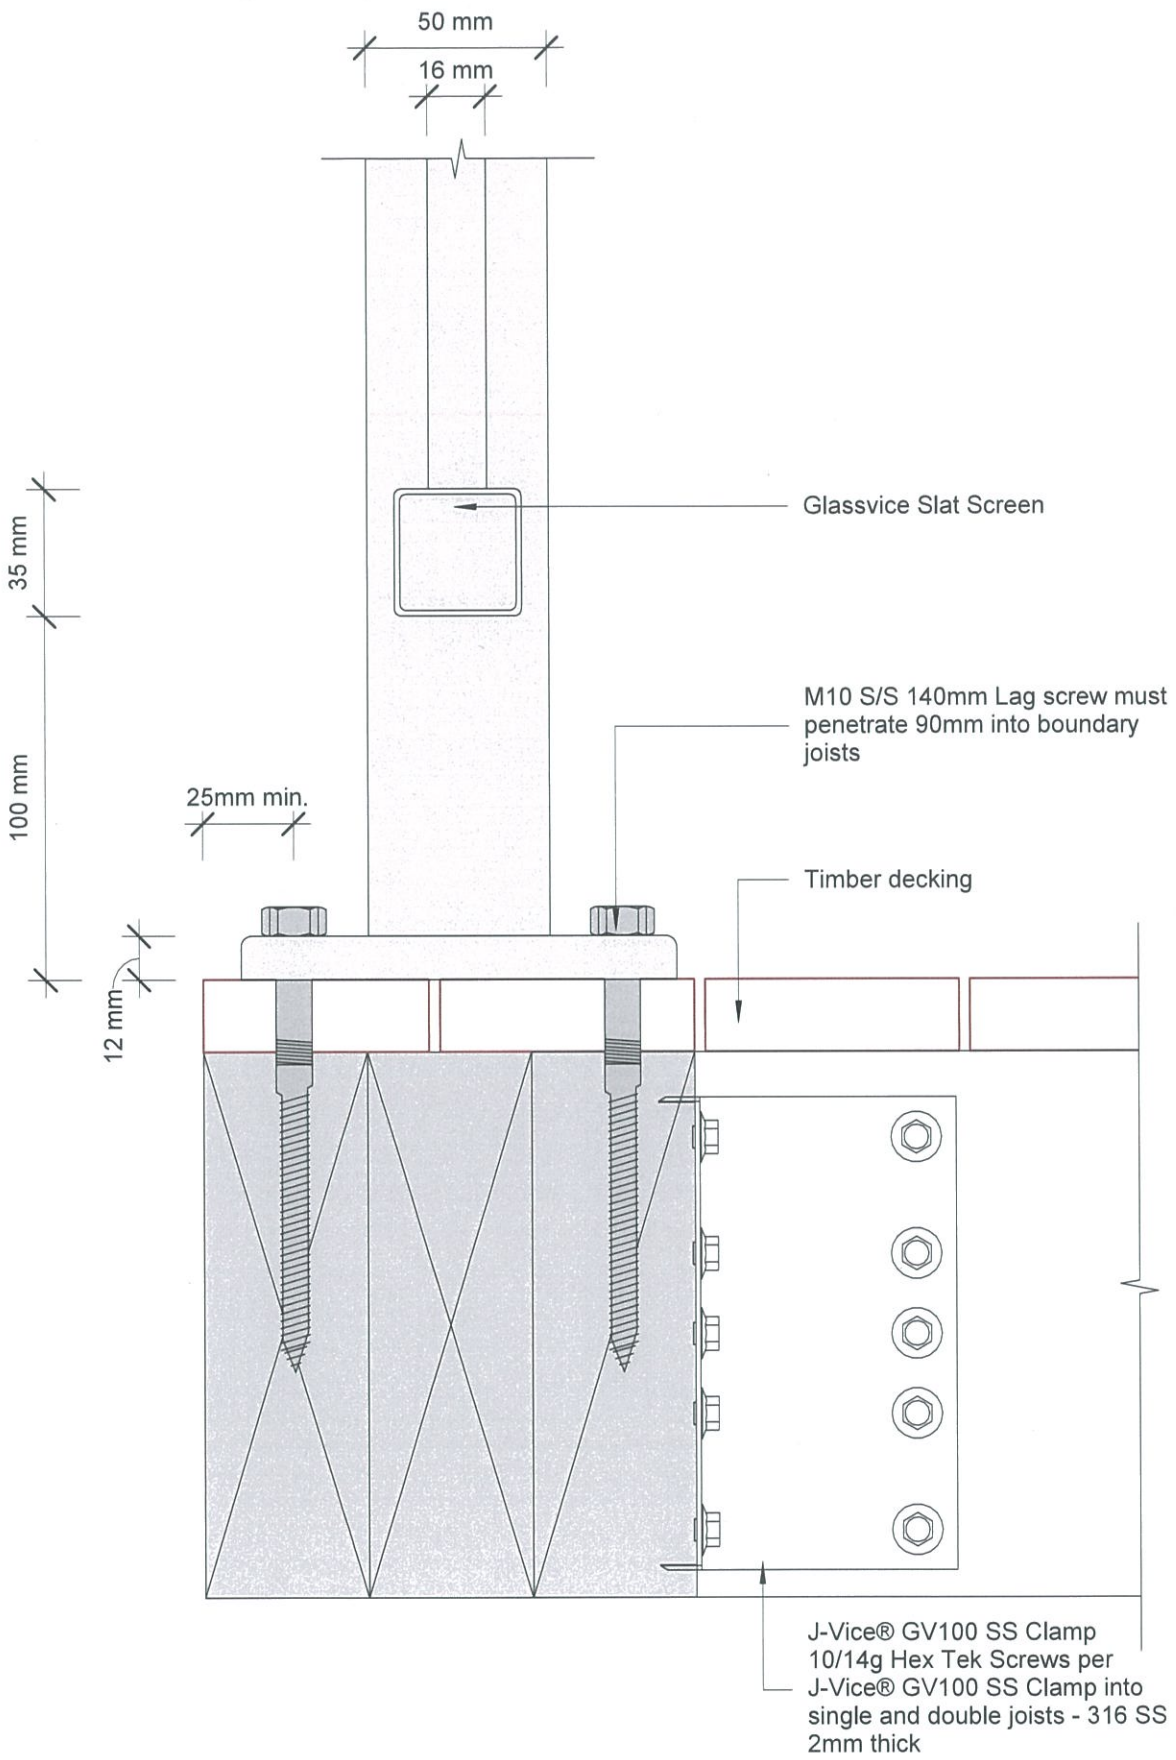

© 2017. The copyright of this document is the property of Glass Vice Limited and shall not be reproduced, copied, loaned or disposed of directly, or indirectly, nor used for any purpose other than that for which it is specifically furnished without prior consent.

qframe.rvt  
All dimensions in millimetres




**Glass Vice Pool Fence & Balustrade .35 KN**  
50x50 Bars Pool Fence  
Timber Top Fix Section View

Date: 170317  
Scale: 1 : 2

www.glassvice.com  
Phone +64 9 414 6565  
info@glassvice.com

Quick Code: **QSPPF\_50\_220**

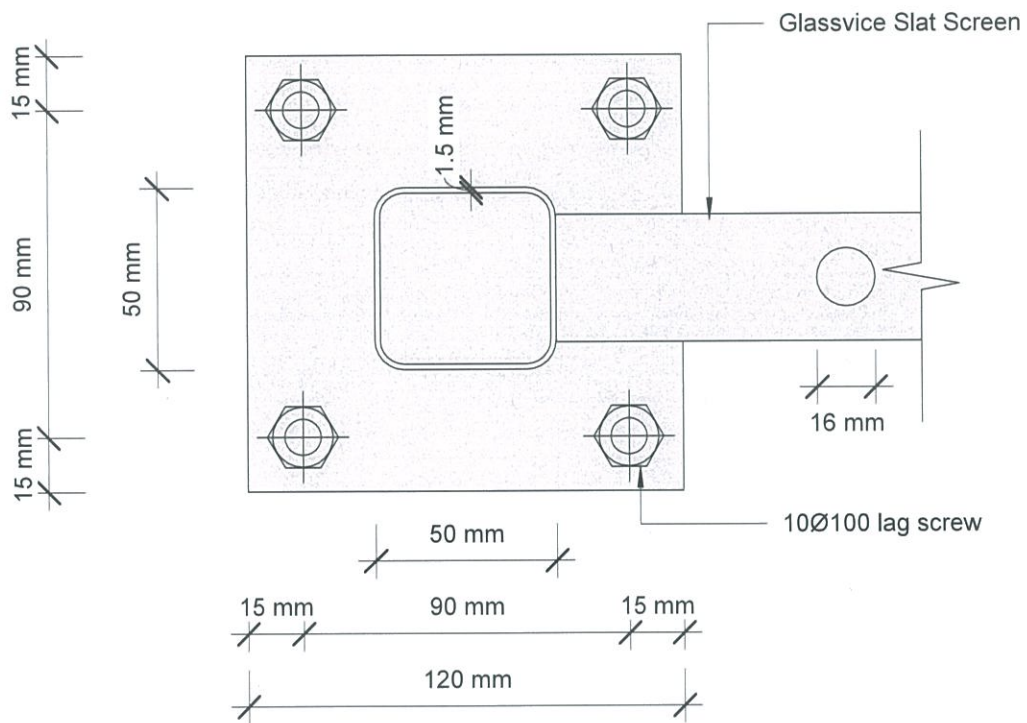

© 2017, The copyright of this document is the property of Glass Vice Limited and shall not be reproduced, copied, loaned or disposed of directly, or indirectly, nor used for any purpose other than that for which it is specifically furnished without prior consent.

qframe.rvt  
All dimensions in millimetres



## Glass Vice Pool Fence & Balustrade .35 KN


50x50 Bars Pool Fence  
Timber Top Fix Plan View

Date: 170317  
Scale: 1 : 2

www.glassvice.com  
Phone +64 9 414 6565  
info@glassvice.com

Quick Code: **QSPPF\_50\_230**



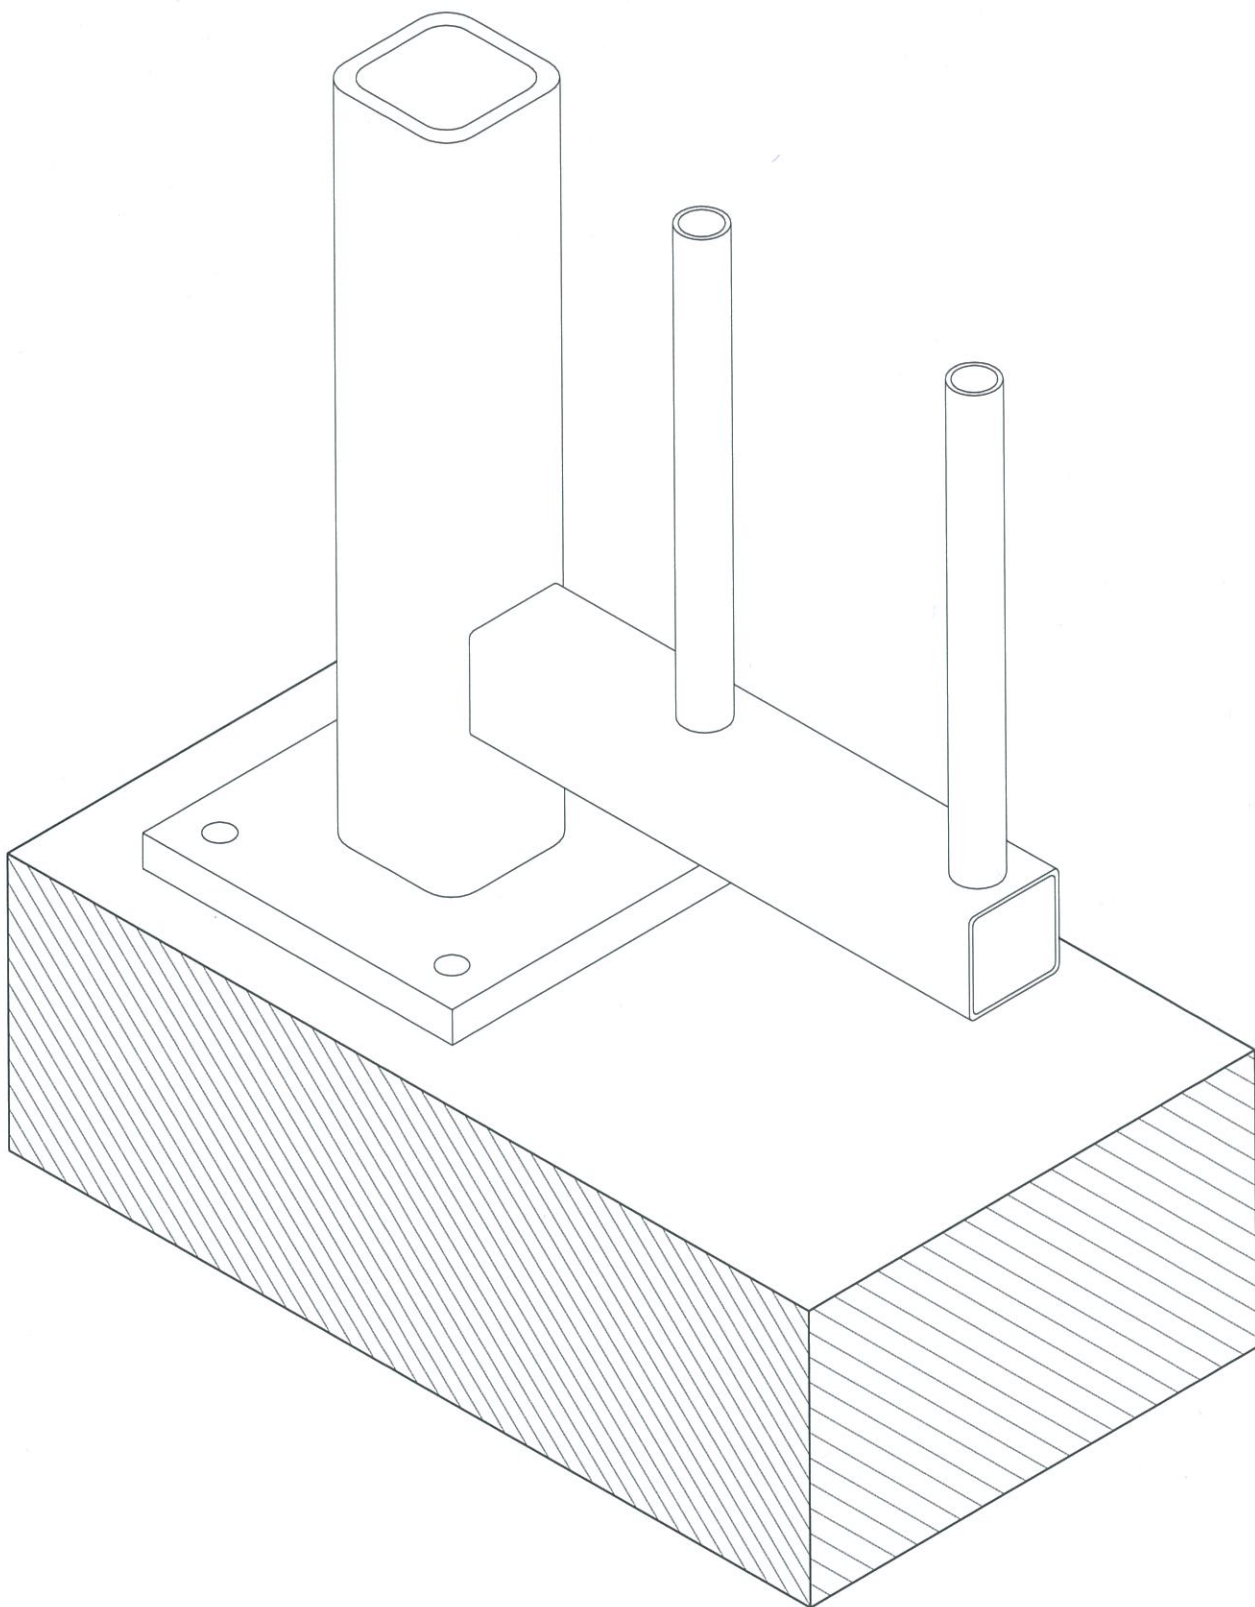

© 2017. The copyright of this document is the property of Glass Vice Limited and shall not be reproduced, copied, loaned or disposed of directly, or indirectly, nor used for any purpose other than that for which it is specifically furnished without prior consent.

qframe.vt  
All dimensions in millimetres



## Glass Vice Pool Fence & Balustrade .35 KN

50x50 Bars Pool Fence


Timber Top Fix 3D

Date: 170317  
Scale:

www.glassvice.com  
Phone +64 9 414 6565  
info@glassvice.com

Quick Code:

QSPPF\_50\_240

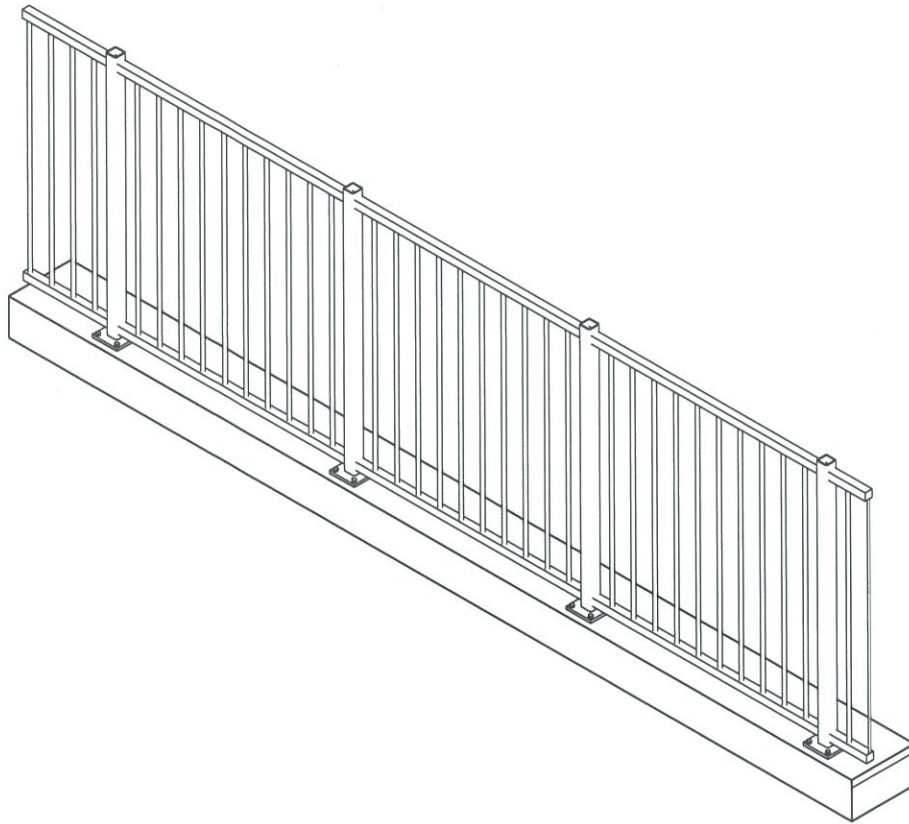

© 2017. The copyright of this document is the property of Glass Vice Limited and shall not be reproduced, copied, loaned or disposed of directly, or indirectly, nor used for any purpose other than that for which it is specifically furnished without prior consent.

qframe.vt  
All dimensions in millimetres



## Glass Vice Pool Fence & Balustrade .35 KN

50x50 Bars Pool Fence


Timber Top Fix Full 3D view

Date: 170317  
Scale:

www.glassvice.com  
Phone +64 9 414 6565  
info@glassvice.com

Quick Code:

**QSPPF\_50\_250**

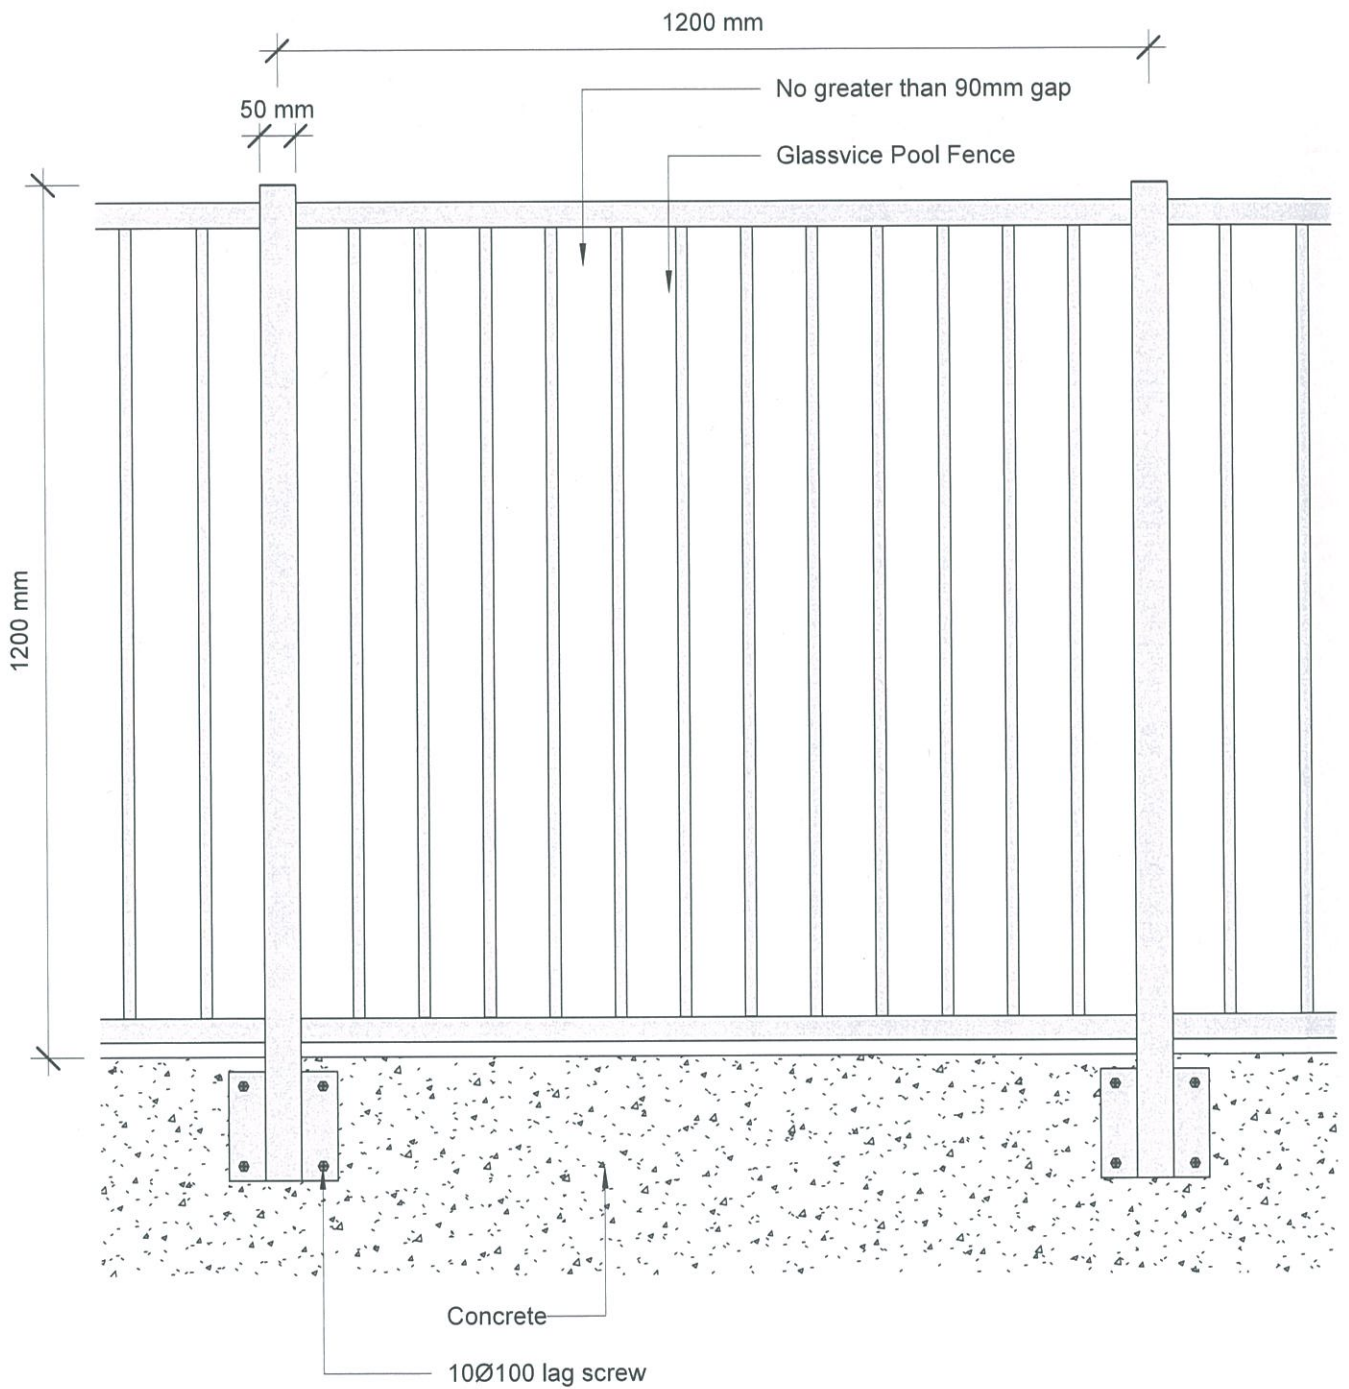

© 2017. The copyright of this document is the property of Glass Vice Limited and shall not be reproduced, copied, loaned or disposed of directly, or indirectly, nor used for any purpose other than that for which it is specifically furnished without prior consent.

qframe.rvt  
All dimensions in millimetres




## Glass Vice Pool Fence & Balustrade .35 KN

50x50 Bars Pool Fence  
Concrete Side Fix Elevation

Date: 170317  
Scale: 1 : 10

www.glassvice.com  
Phone +64 9 414 6565  
info@glassvice.com

Quick Code: **QSPPF\_50\_310**

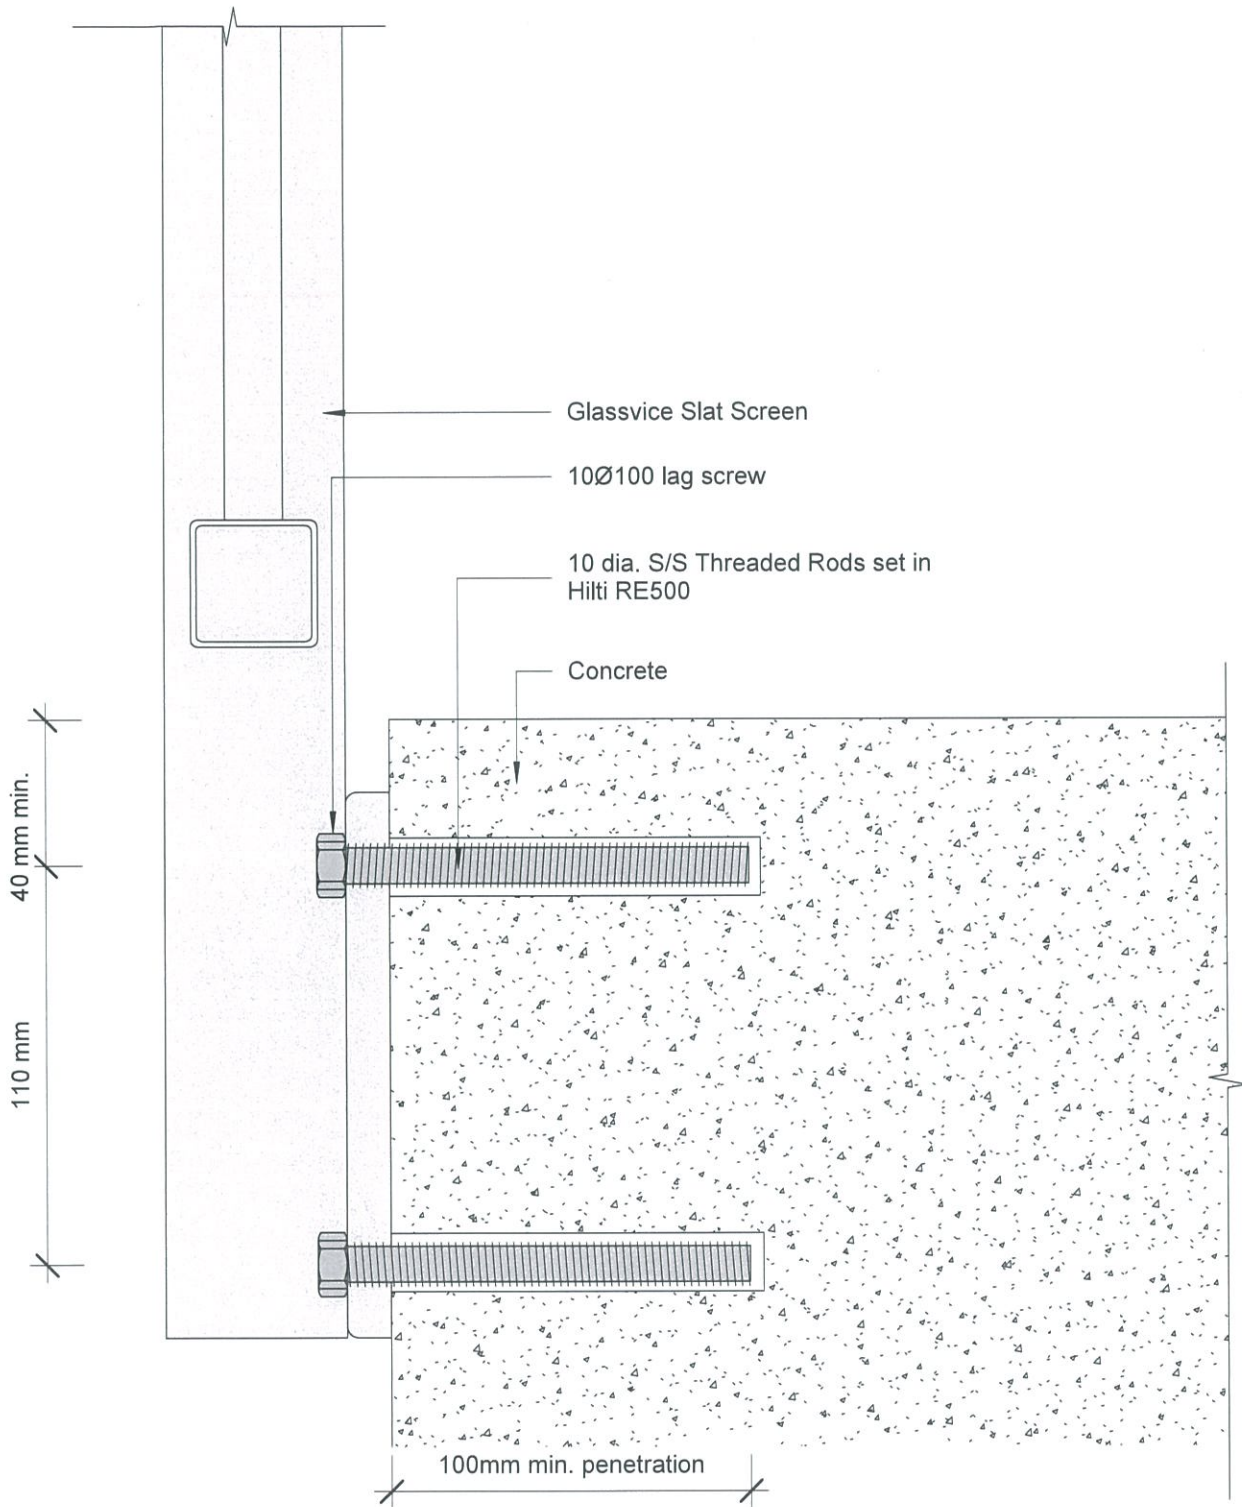

© 2017. The copyright of this document is the property of Glass Vice Limited and shall not be reproduced, copied, loaned or disposed of directly, or indirectly, nor used for any purpose other than that for which it is specifically furnished without prior consent.

qframe.rvt  
All dimensions in millimetres




**Glass Vice Pool Fence & Balustrade .35 KN**  
50x50 Bars Pool Fence  
Concrete Side Fix Section View

Date: 170317  
Scale: 1 : 2

www.glassvice.com  
Phone +64 9 414 6565  
info@glassvice.com

Quick Code: **QSPPF\_50\_320**

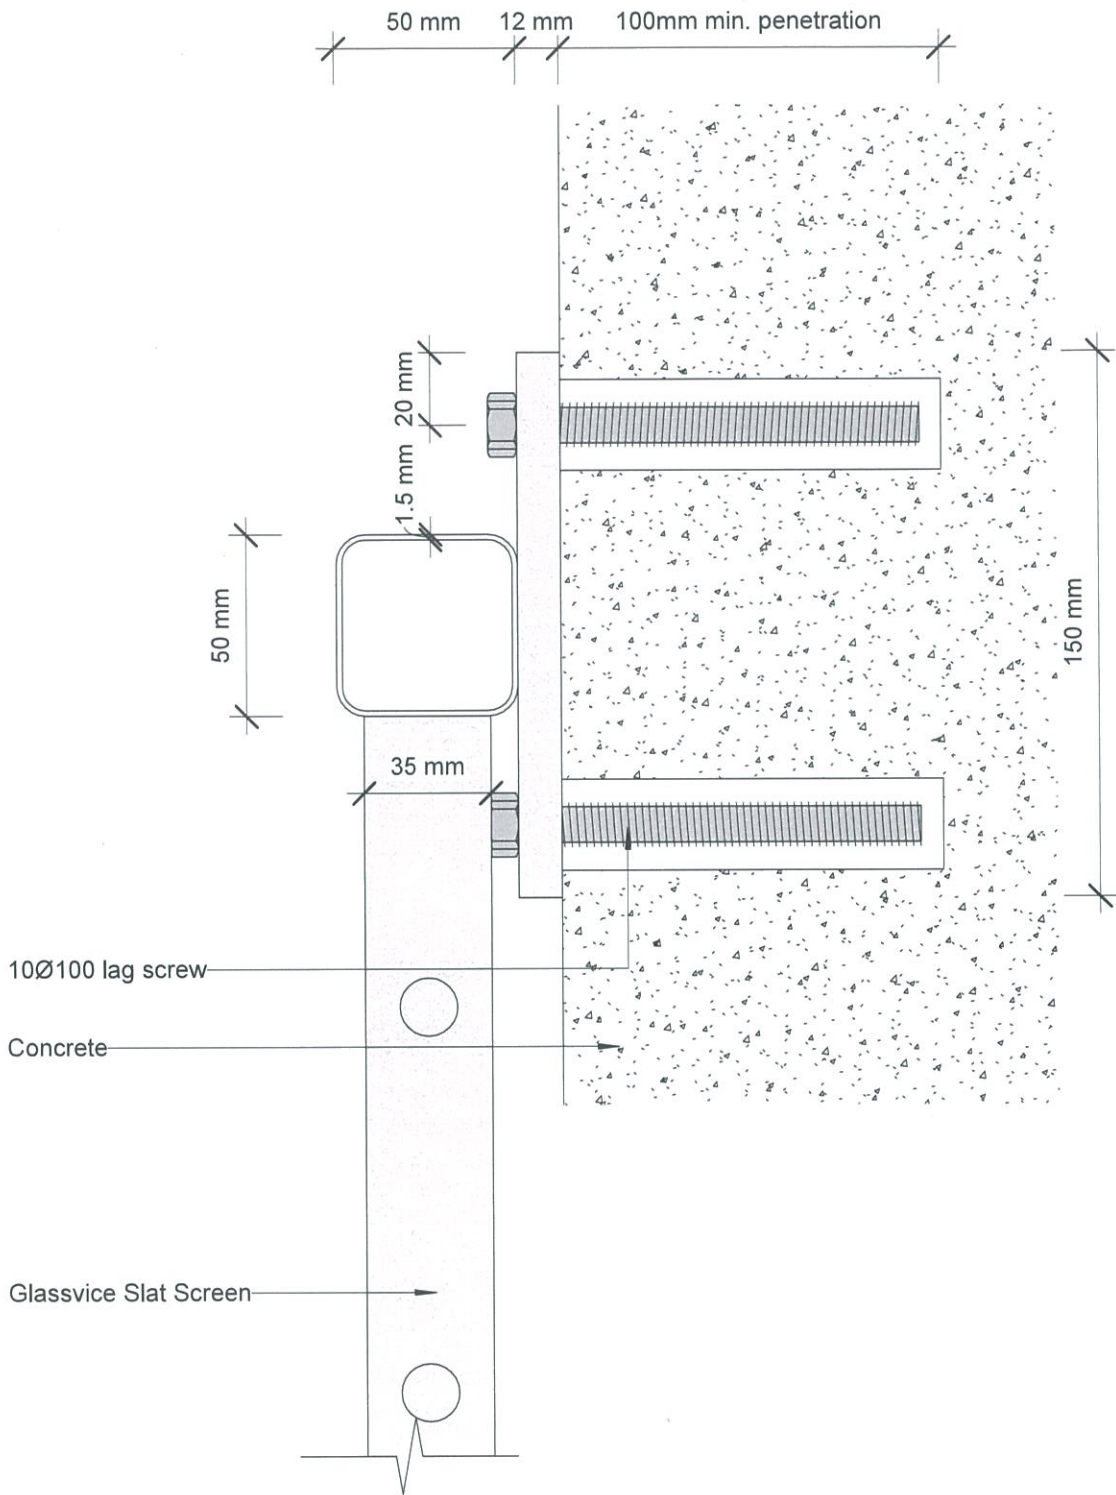

© 2017. The copyright of this document is the property of Glass Vice Limited and shall not be reproduced, copied, loaned or disposed of directly, or indirectly, nor used for any purpose other than that for which it is specifically furnished without prior consent.

qframe.vrt  
All dimensions in millimetres




**Glass Vice Pool Fence & Balustrade .35 KN**  
50x50 Bars Pool Fence  
Concrete Side Fix Plan View

Date: 170317  
Scale: 1 : 2

www.glassvice.com  
Phone +64 9 414 6565  
info@glassvice.com

Quick Code: **QSPPF\_50\_330**

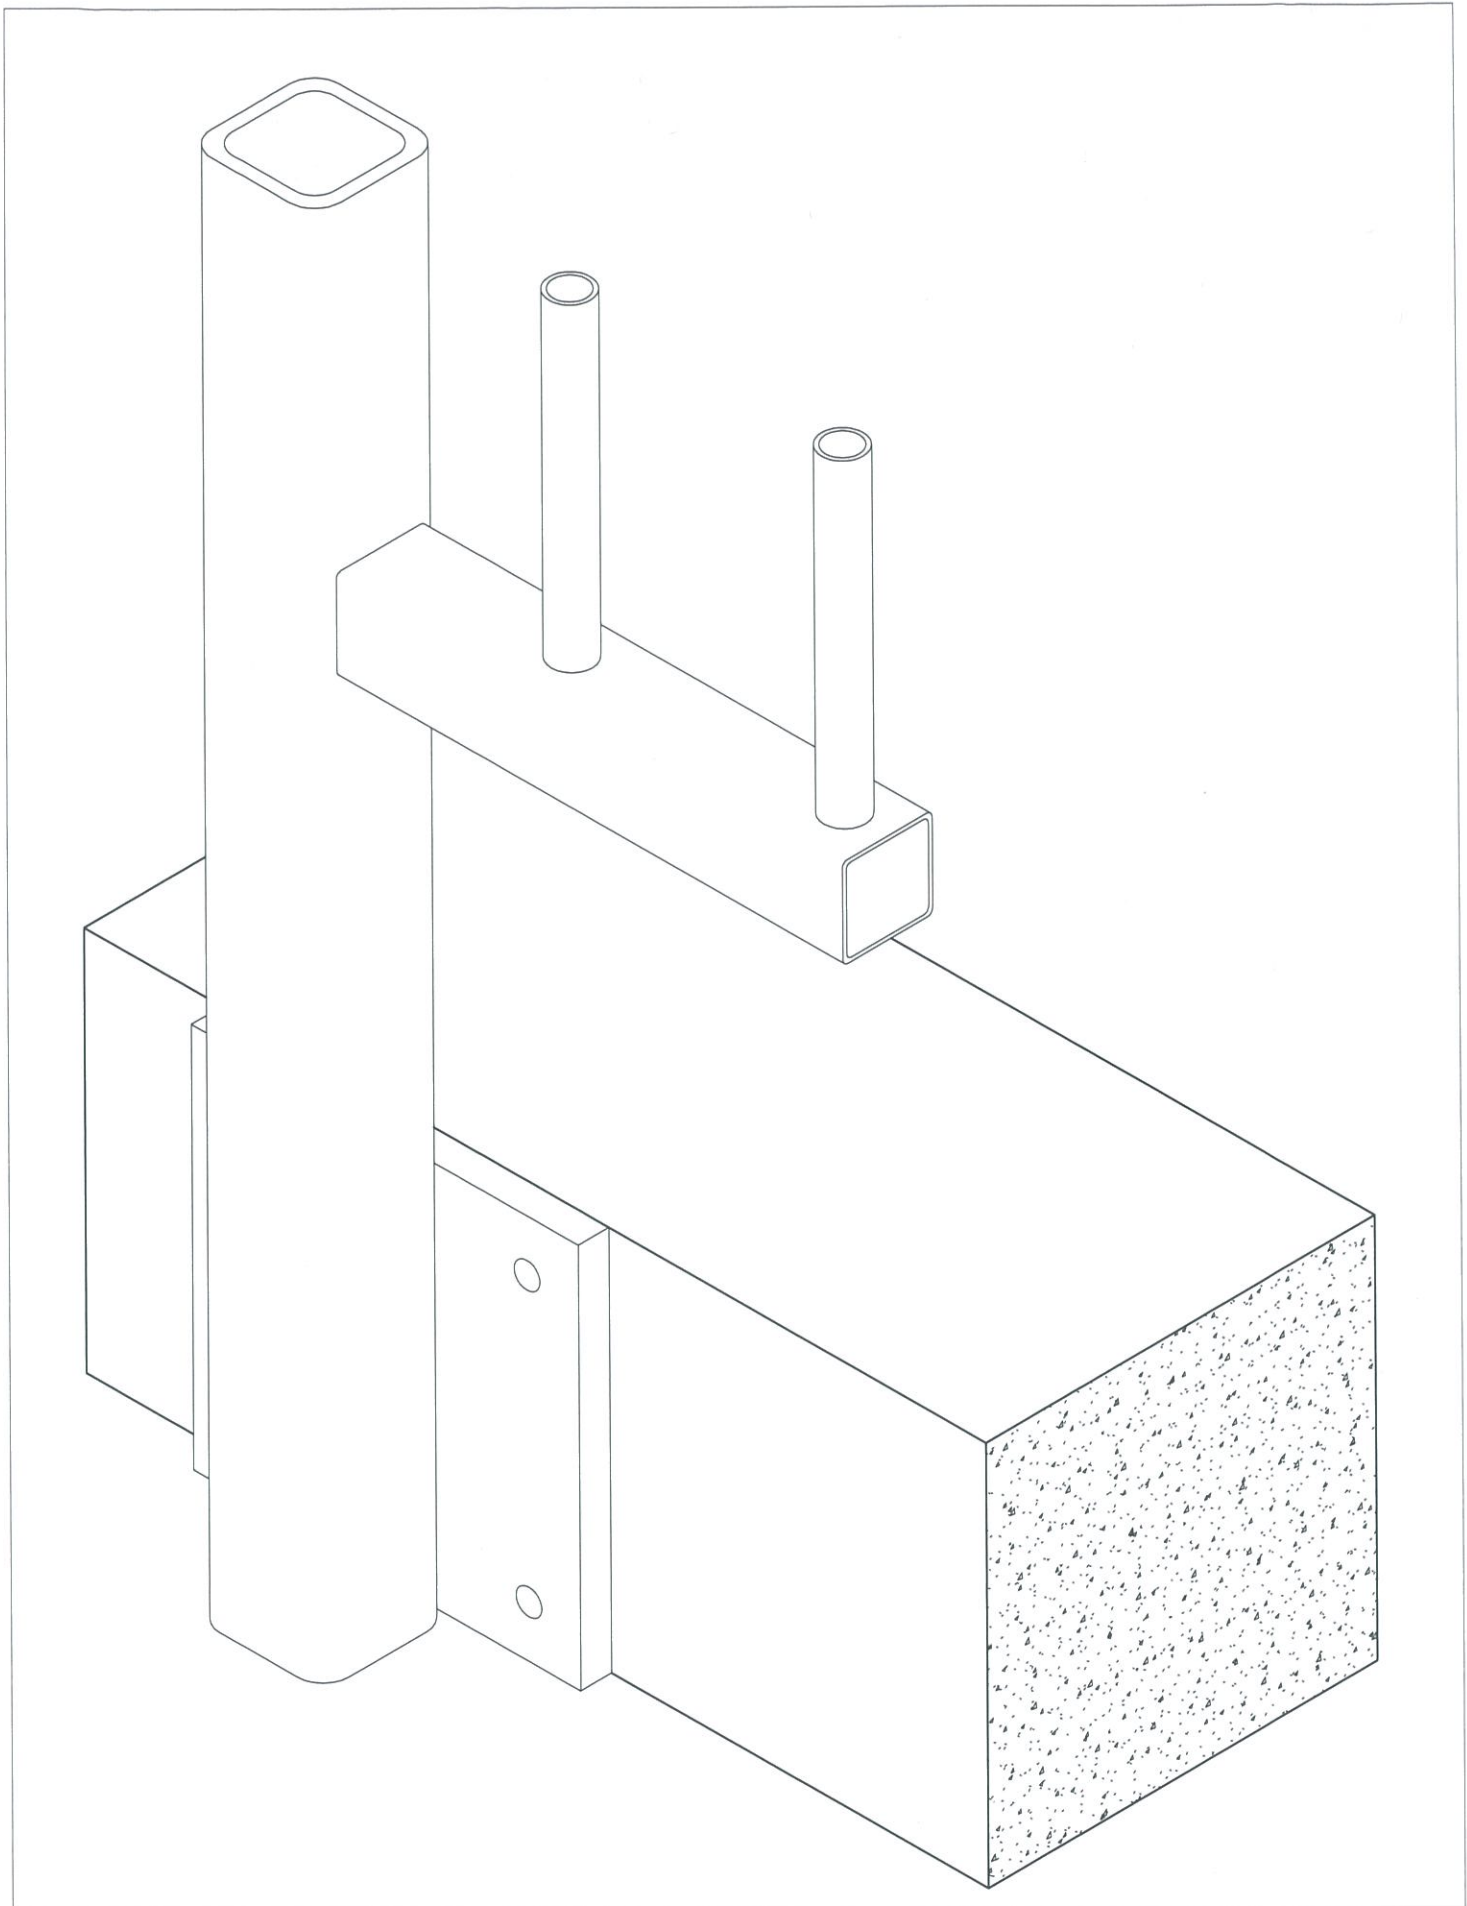

© 2017. The copyright of this document is the property of Glass Vice Limited and shall not be reproduced, copied, loaned or disposed of directly, or indirectly, nor used for any purpose other than that for which it is specifically furnished without prior consent.

qframe.rvt  
All dimensions in millimetres




**Glass Vice Pool Fence & Balustrade .35 KN**  
50x50 Bars Pool Fence  
Concrete Side Fix 3D

Date: 170317  
Scale:

www.glassvice.com  
Phone +64 9 414 6565  
info@glassvice.com

Quick Code: **QSPPF\_50\_340**

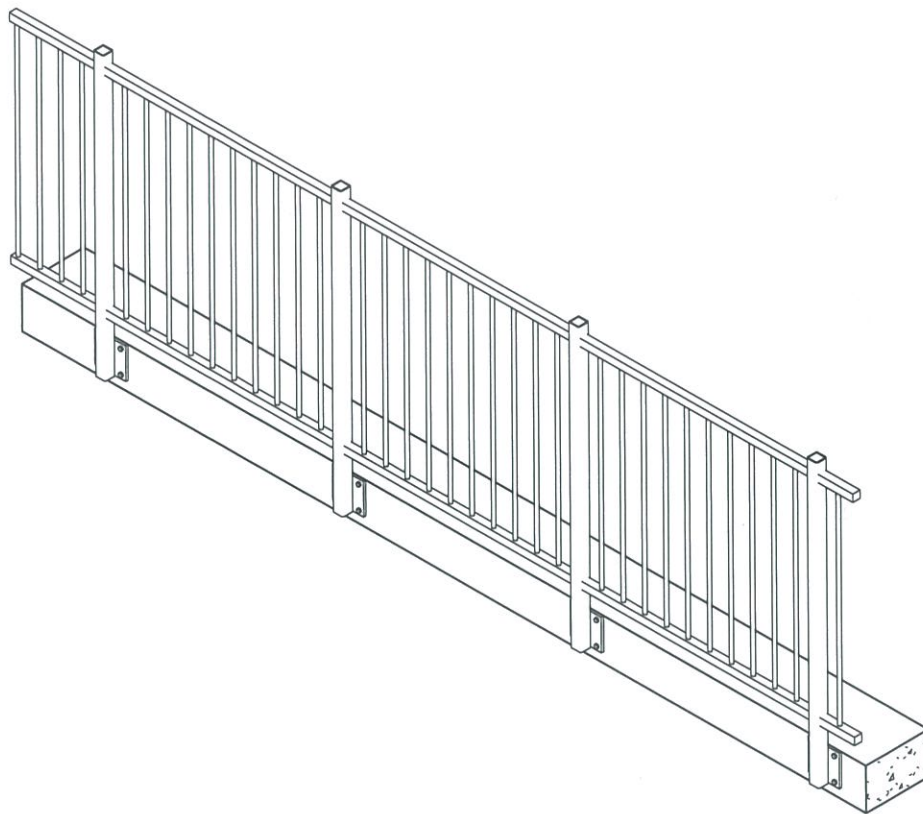

© 2017. The copyright of this document is the property of Glass Vice Limited and shall not be reproduced, copied, loaned or disposed of directly, or indirectly, nor used for any purpose other than that for which it is specifically furnished without prior consent.

qframe.rvt  
All dimensions in millimetres


**GLASS  
VICE**

**Glass Vice Pool Fence & Balustrade .35 KN**  
50x50 Bars Pool Fence  
Concrete Side Fix Full 3D view

Date: 170317  
Scale:

www.glassvice.com  
Phone +64 9 414 6565  
info@glassvice.com

Quick Code: **QSPPF\_50\_350**

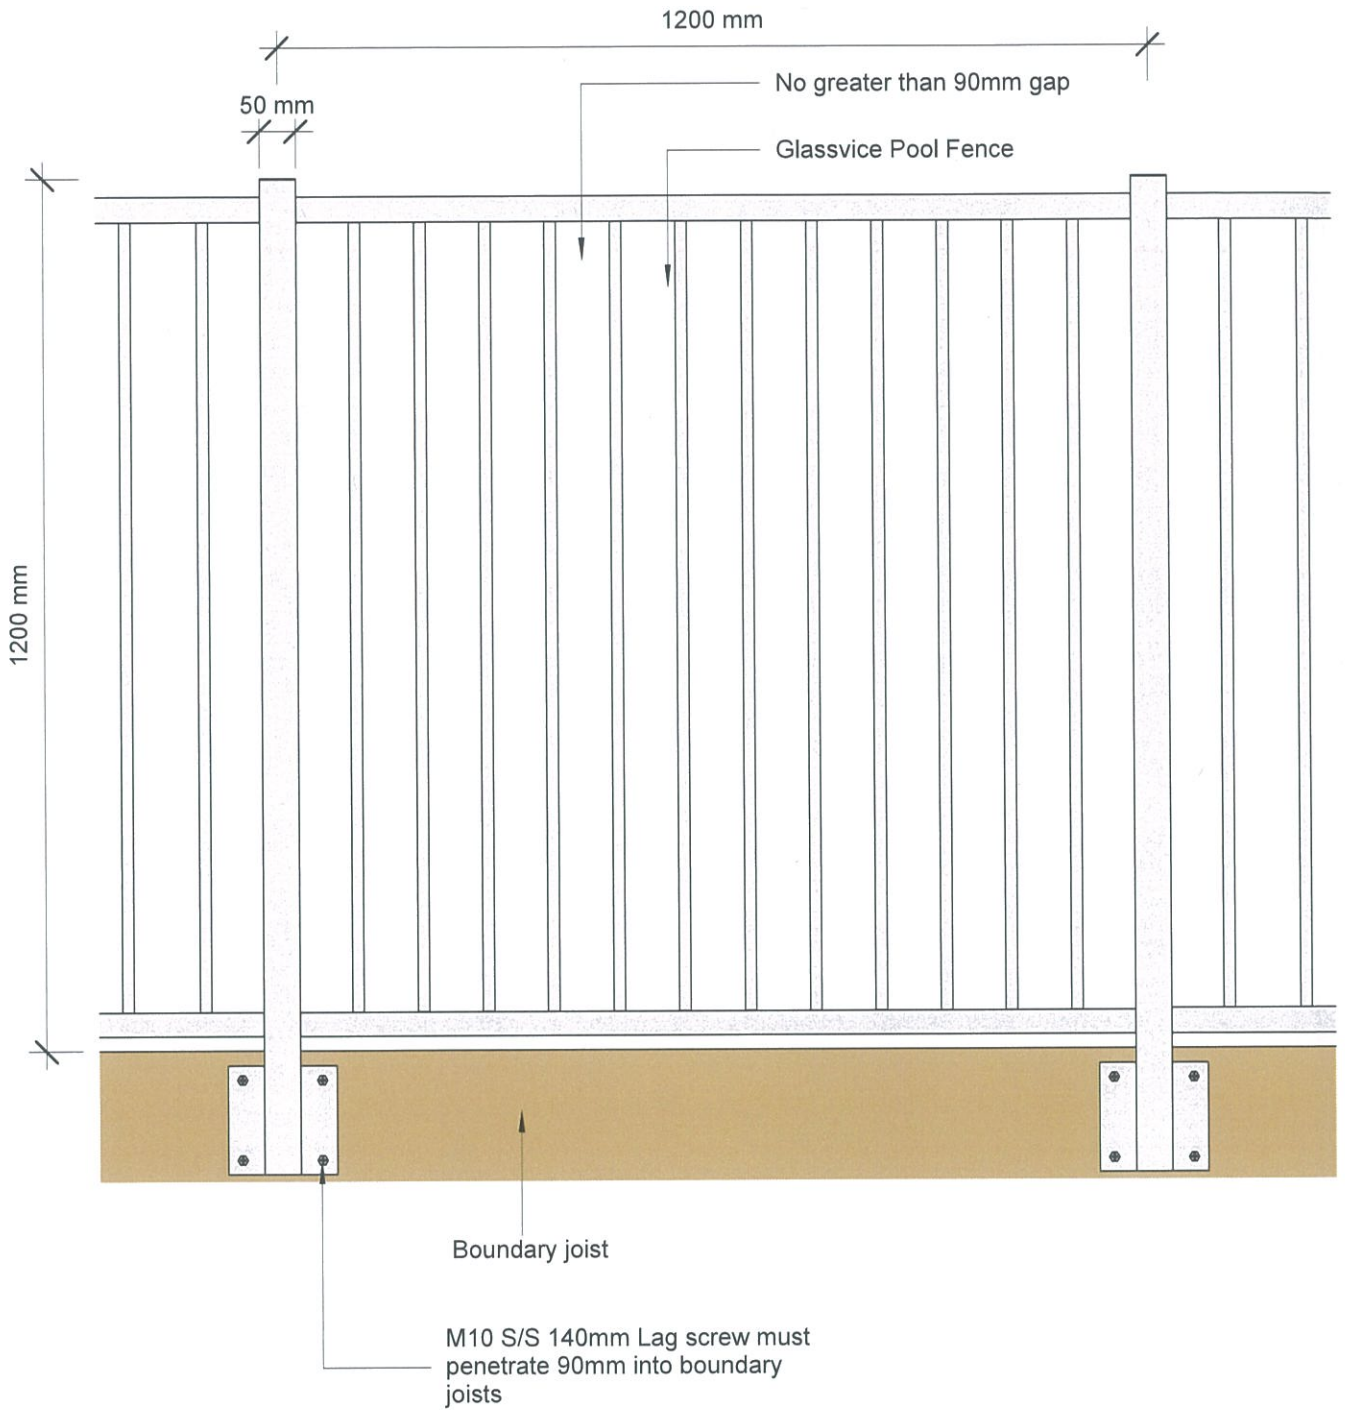

© 2017. The copyright of this document is the property of Glass Vice Limited and shall not be reproduced, copied, loaned or disposed of directly, or indirectly, nor used for any purpose other than that for which it is specifically furnished without prior consent.

qframe.rvt  
All dimensions in millimetres



## Glass Vice Pool Fence & Balustrade .35 KN

50x50 Bars Pool Fence  
Timber Side Fix Elevation


Date: 170317  
Scale: 1 : 10

www.glassvice.com  
Phone +64 9 414 6565  
info@glassvice.com

Quick Code:

QSPPF\_50\_410



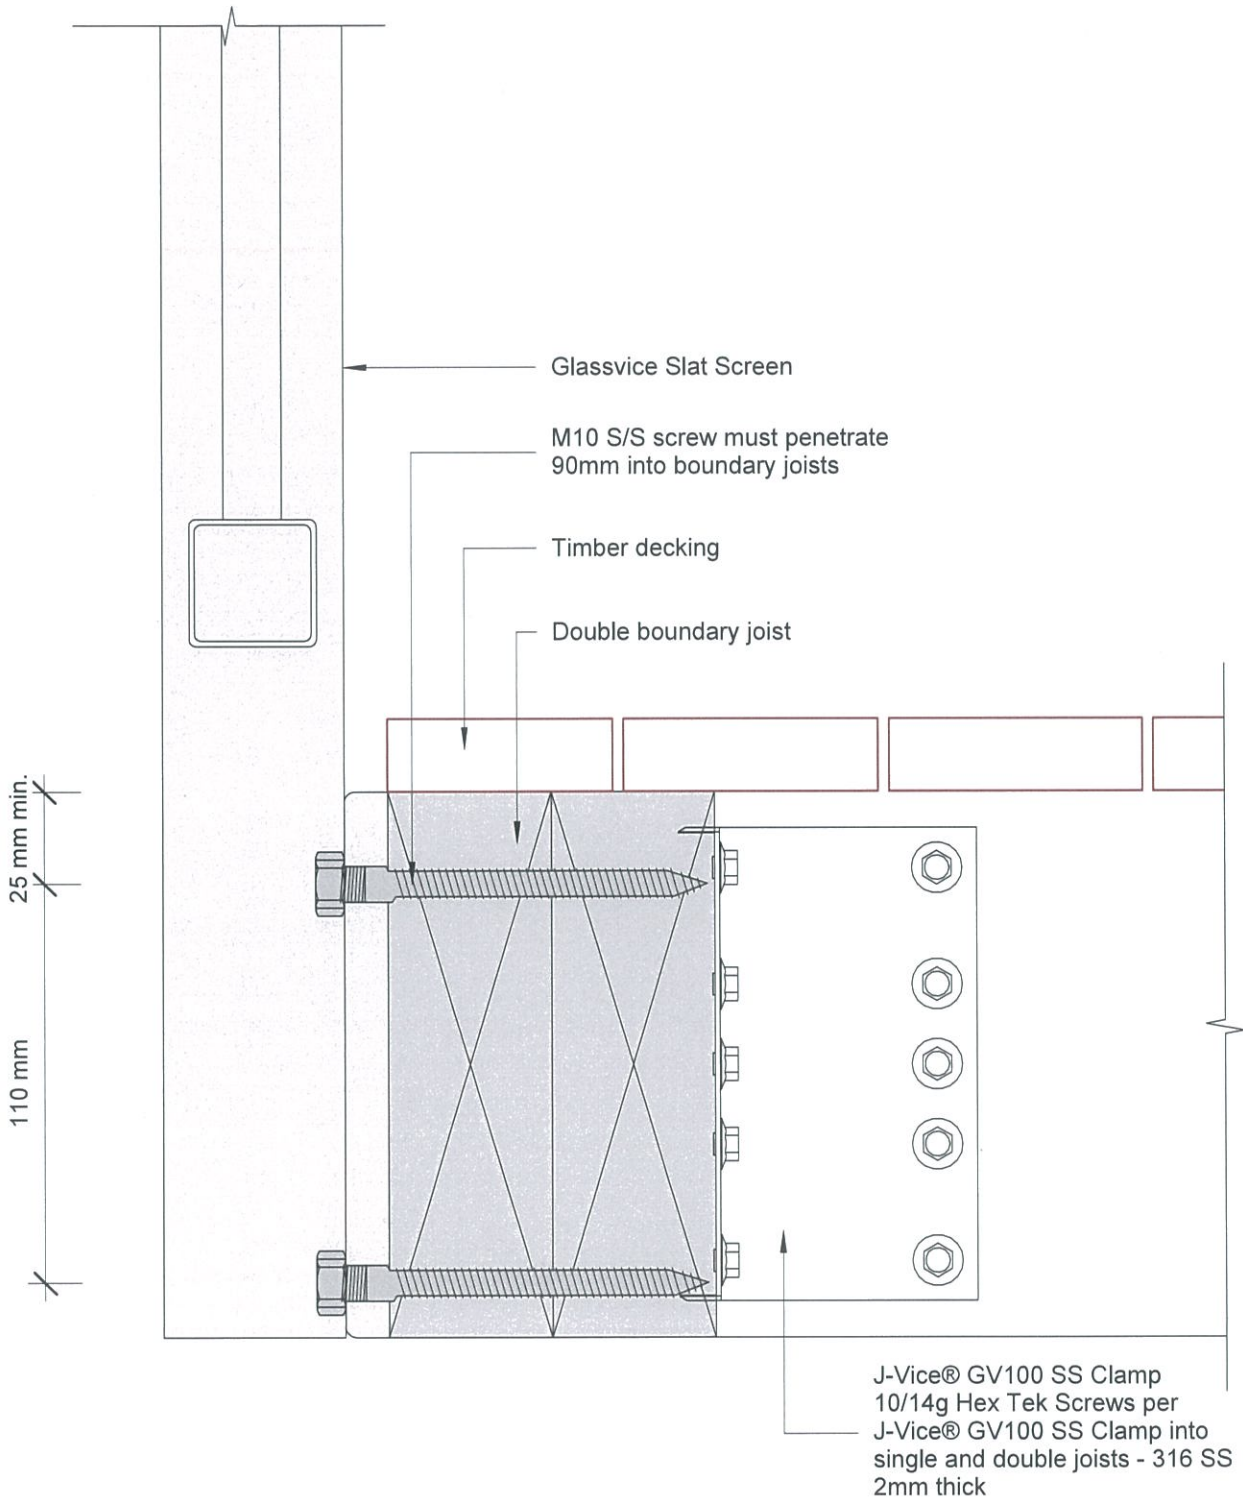

© 2017. The copyright of this document is the property of Glass Vice Limited and shall not be reproduced, copied, loaned or disposed of directly, or indirectly, nor used for any purpose other than that for which it is specifically furnished without prior consent.

qframe.rvt  
All dimensions in millimetres




## Glass Vice Pool Fence & Balustrade .35 KN

50x50 Bars Pool Fence  
Timber Side Fix Section View

Date: 170317  
Scale: 1 : 2

www.glassvice.com  
Phone +64 9 414 6565  
info@glassvice.com

Quick Code: QSPPF\_50\_420

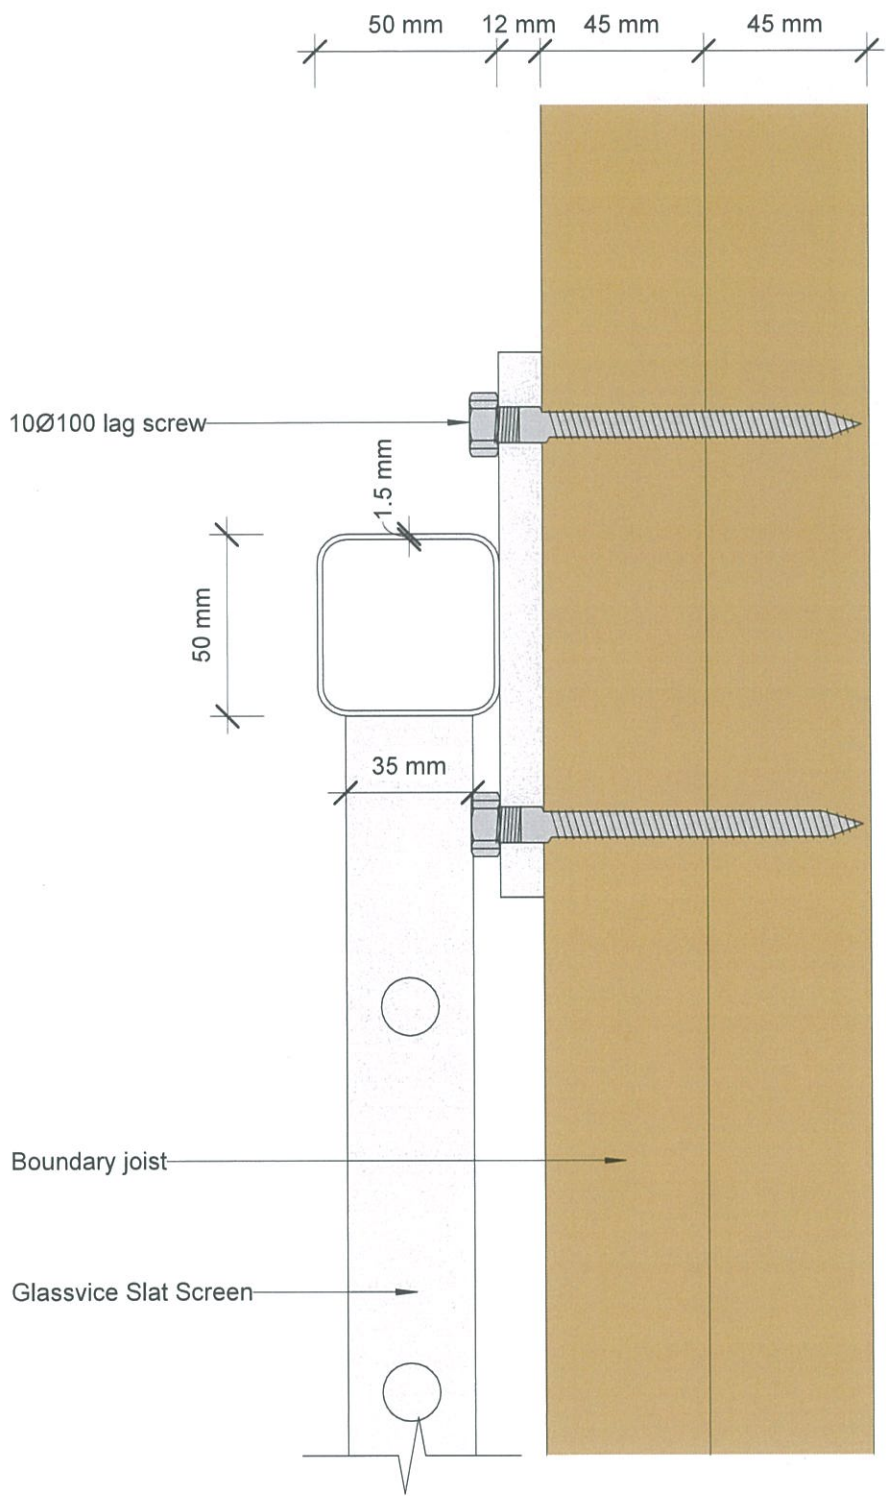

© 2017. The copyright of this document is the property of Glass Vice Limited and shall not be reproduced, copied, loaned or disposed of directly, or indirectly, nor used for any purpose other than that for which it is specifically furnished without prior consent.


qframe.rvt  
All dimensions in millimetres



**Glass Vice Pool Fence & Balustrade .35 KN**  
50x50 Bars Pool Fence  
Timber Side Fix Plan View

Date: 170317  
Scale: 1 : 2  
www.glassvice.com  
Phone +64 9 414 6565  
info@glassvice.com

Quick Code: **QSPPF\_50\_430**

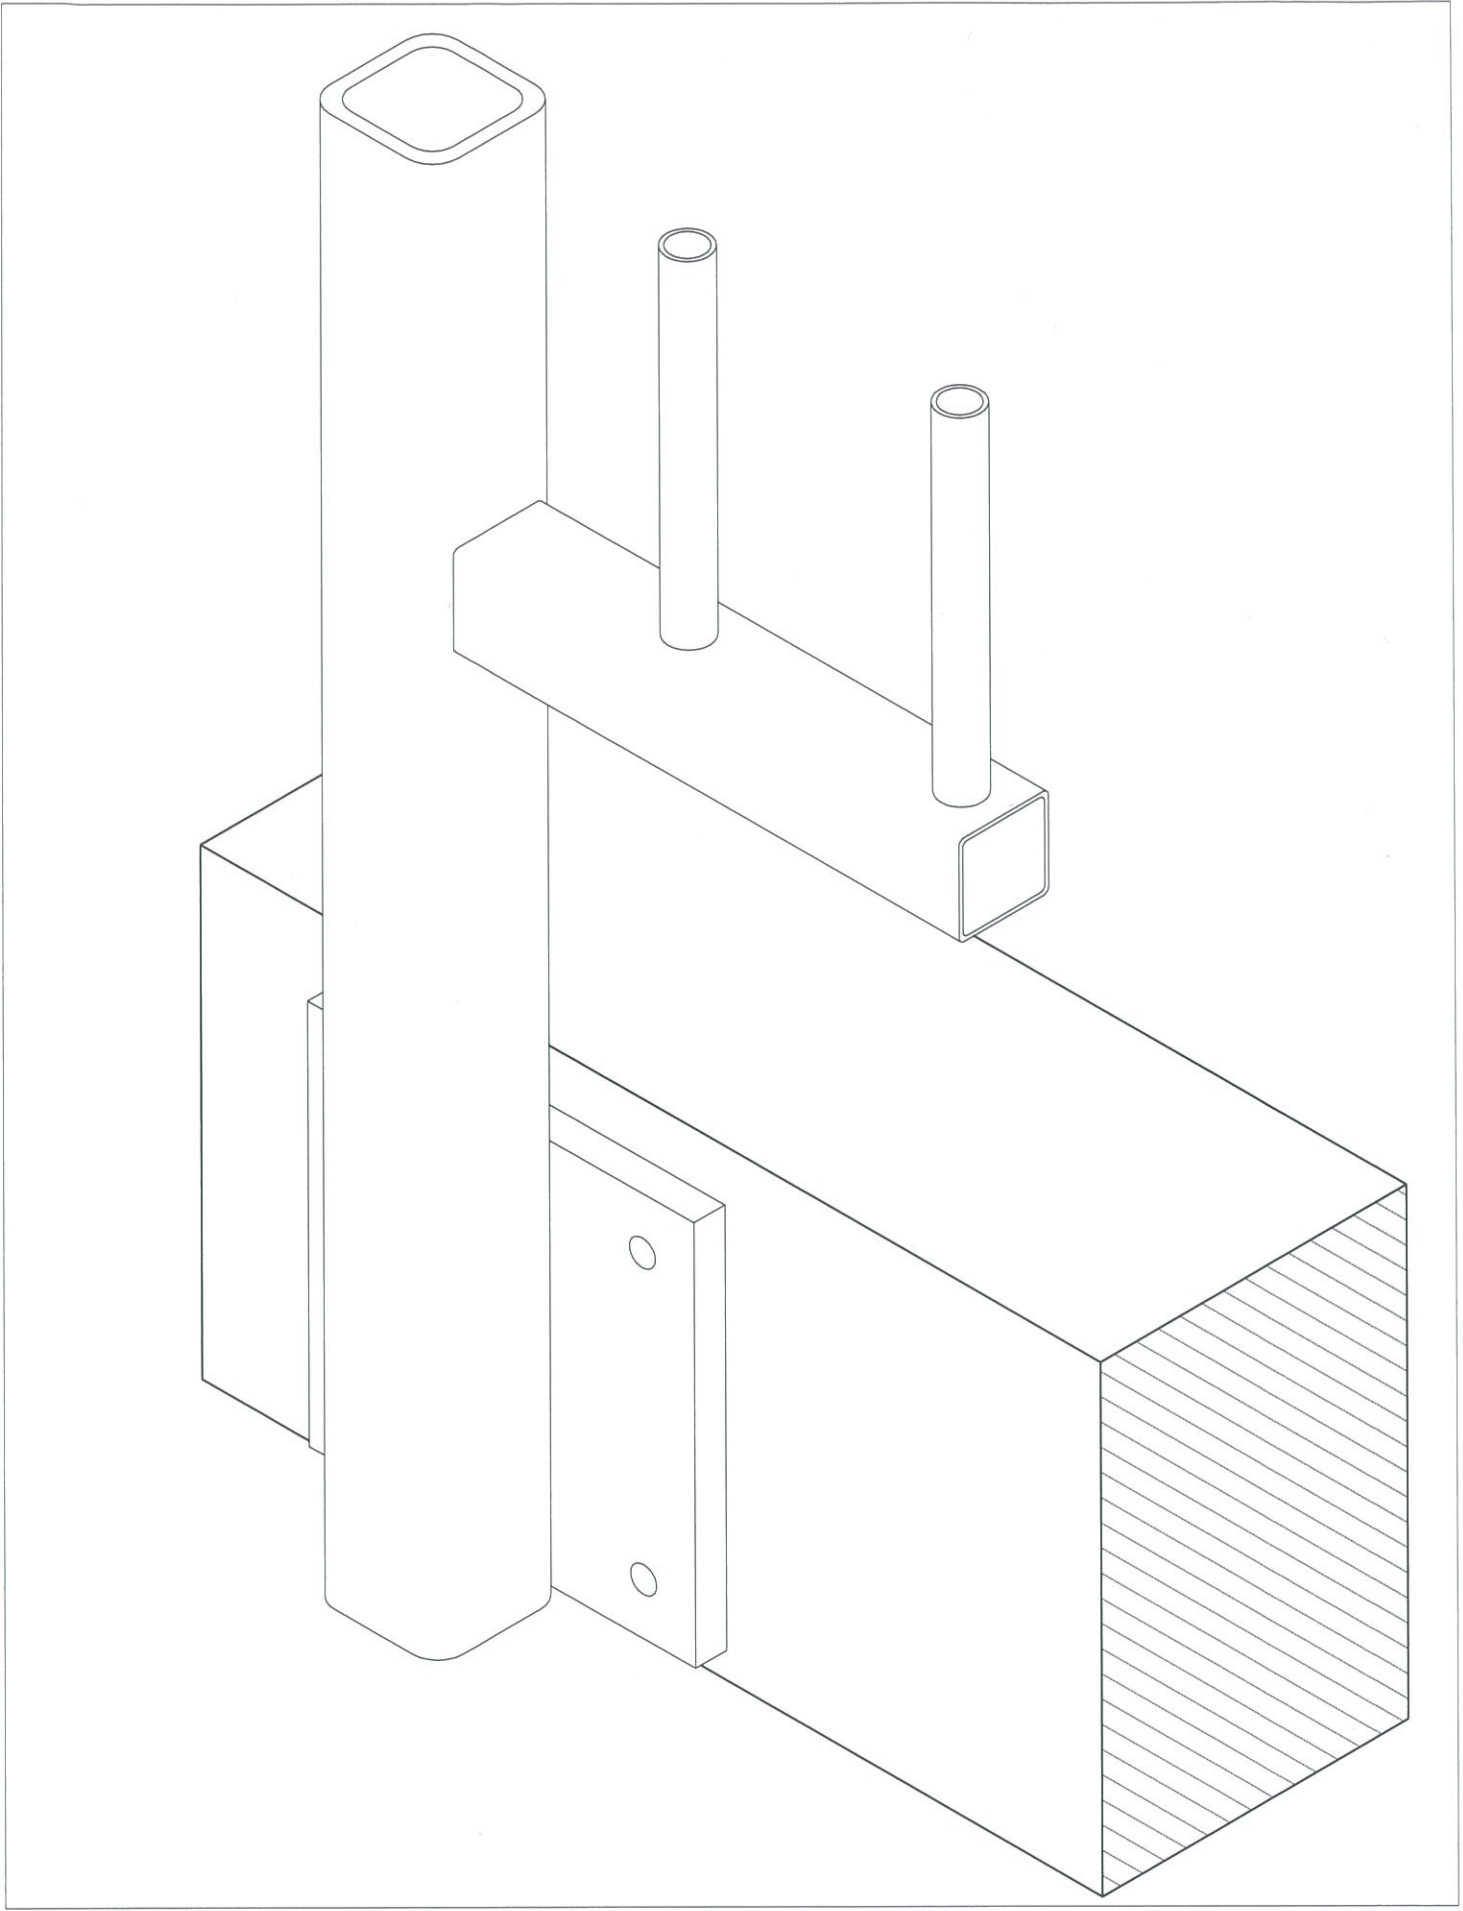

© 2017. The copyright of this document is the property of Glass Vice Limited and shall not be reproduced, copied, loaned or disposed of directly, or indirectly, nor used for any purpose other than that for which it is specifically furnished without prior consent.

qframe.rvt  
All dimensions in millimetres




**Glass Vice Pool Fence & Balustrade .35 KN**  
50x50 Bars Pool Fence  
Timber Side Fix 3D

Date: 170317  
Scale:

www.glassvice.com  
Phone +64 9 414 6565  
info@glassvice.com

Quick Code: **QSPPF\_50\_440**

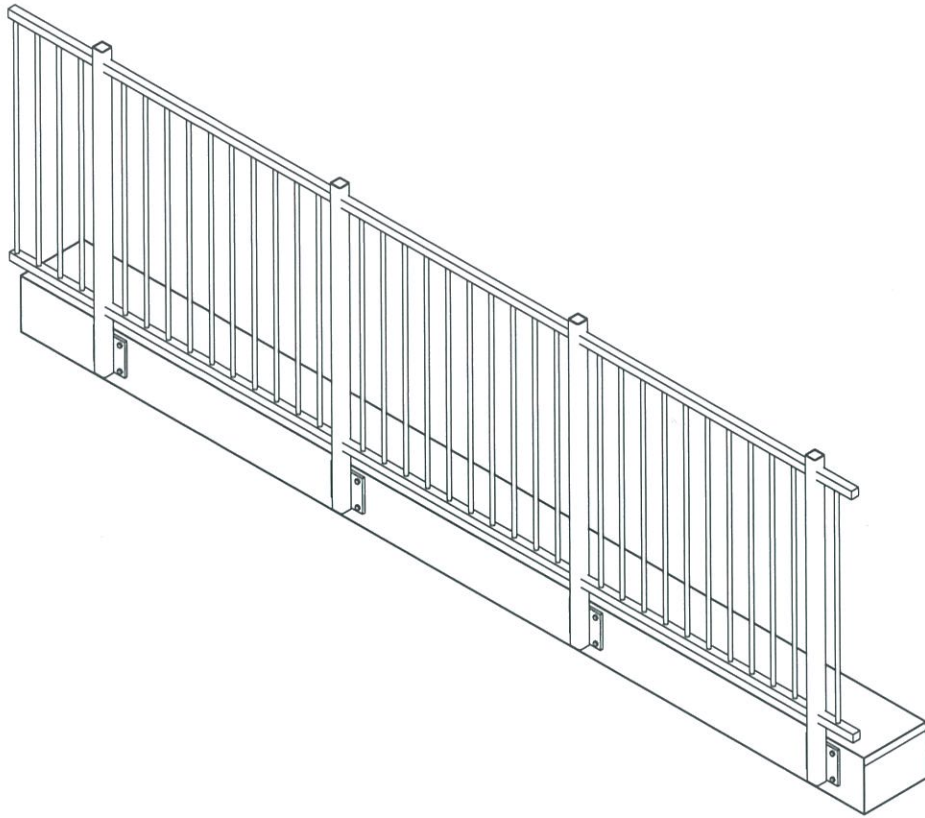

© 2017. The copyright of this document is the property of Glass Vice Limited and shall not be reproduced, copied, loaned or disposed of directly, or indirectly, nor used for any purpose other than that for which it is specifically furnished without prior consent.

qframe.rvt  
All dimensions in millimetres



## Glass Vice Pool Fence & Balustrade .35 KN

50x50 Bars Pool Fence

Timber Side Fix full 3D

Date: 170317  
Scale:

[www.glassvice.com](http://www.glassvice.com)  
Phone +64 9 414 6565  
[info@glassvice.com](mailto:info@glassvice.com)

Quick Code:

**QSPPF\_50\_450**