

08 Nov 2019 14:52

© 2019. The copyright of this document is the property of Glass Vice Limited and shall not be reproduced, copied, loaned or disposed of directly, or indirectly, nor used for any purpose other than that for which it is specifically furnished without prior consent.

gv_vertbatt_Corey.rvt
 All dimensions in millimetres



Vertical Battens

1100mm High Face Fixed into Timber

Section - Face Fix Double Joist Door 1.1M Residential Barrier


Date: October 2019

Scale: 1 : 10

Issue 01

www.glassvice.com
 Phone +64 9 414 6565
 info@glassvice.com

_VB1100_160

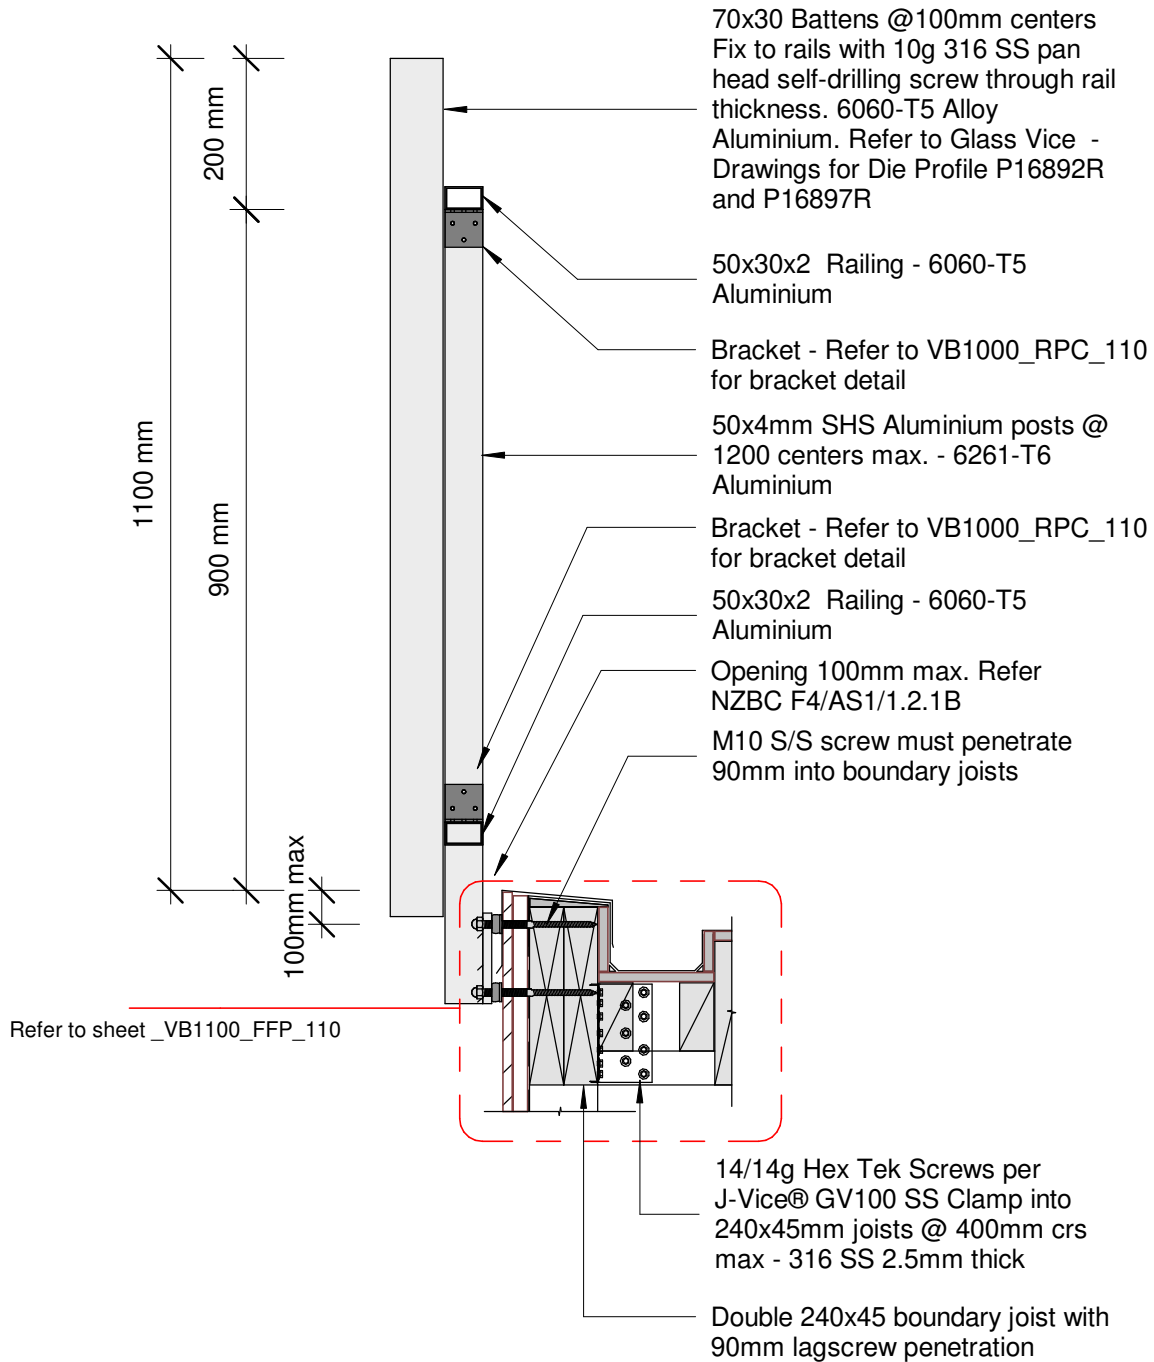

08 Nov 2019 14:52

© 2019. The copyright of this document is the property of Glass Vice Limited and shall not be reproduced, copied, loaned or disposed of directly, or indirectly, nor used for any purpose other than that for which it is specifically furnished without prior consent.

gv_vertbatt_Corey.rvt
All dimensions in millimetres



Vertical Battens

1100mm High Face Fixed into Timber

Section - Face Fix 190 Standoff Vertical Batten 1.1M Residential Barrier


Date: October 2019

Scale: 1 : 10

Issue 01

www.glassvice.com
Phone +64 9 414 6565
info@glassvice.com

_VB1100_170

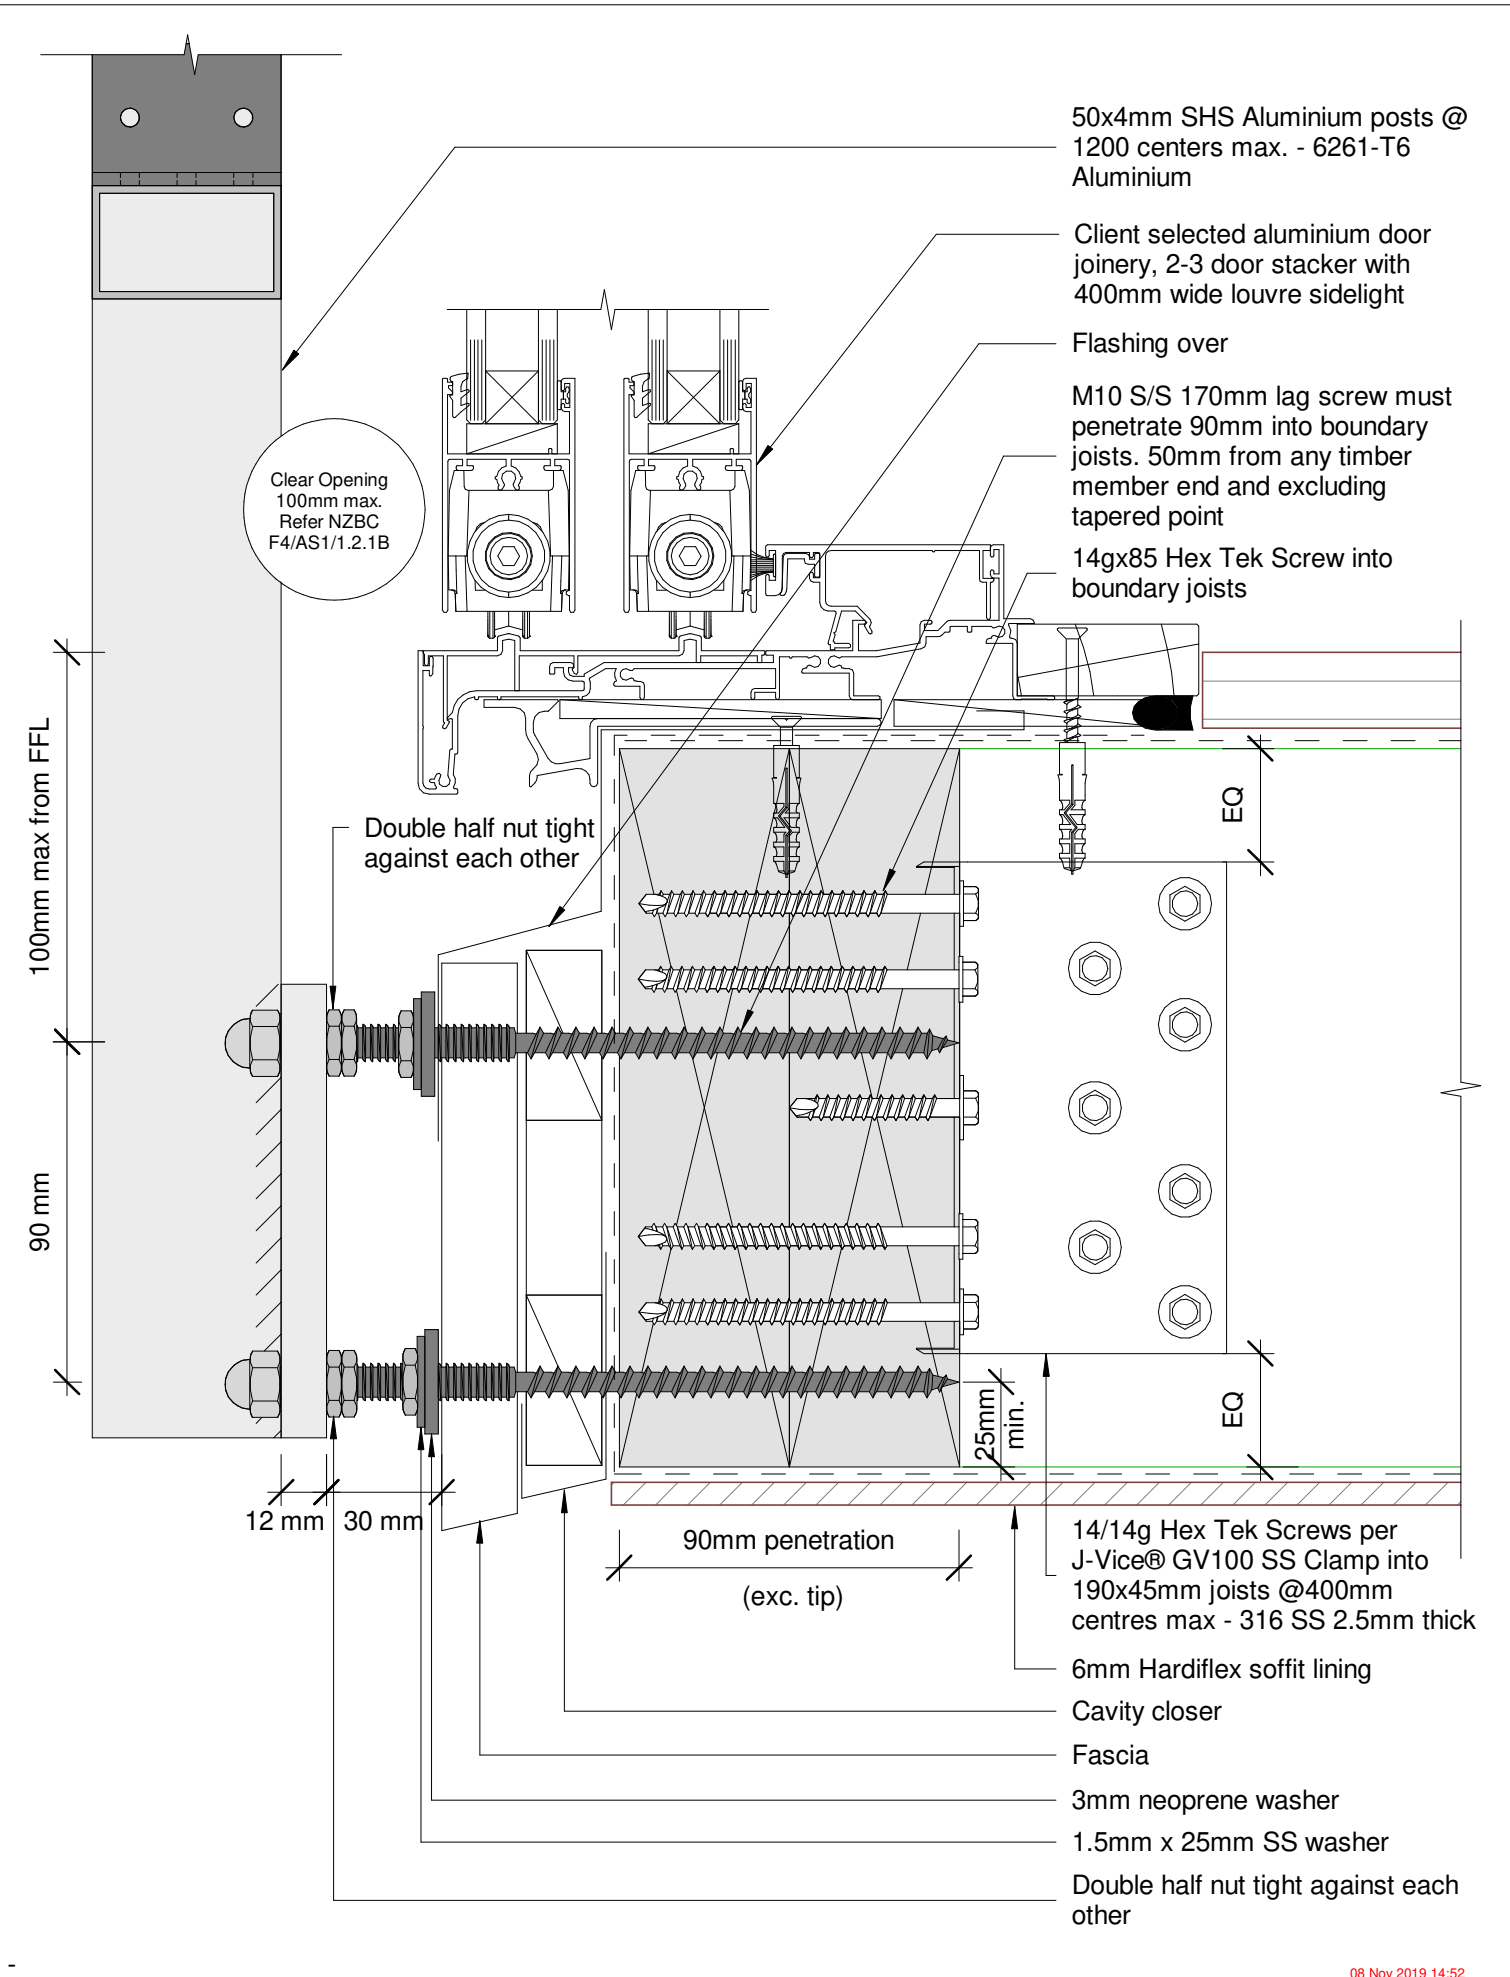

08 Nov 2019 14:52

© 2019. The copyright of this document is the property of Glass Vice Limited and shall not be reproduced, copied, loaned or disposed of directly, or indirectly, nor used for any purpose other than that for which it is specifically furnished without prior consent.

gv_vertbatt_Corey.rvt
All dimensions in millimetres



Vertical Battens

1100mm High Face Fixed into Timber

Detail - Face Fix 190 Double Joist with Door 1.1M Residential Barrier

Date: October 2019

Scale: 1 : 2


Issue 01

www.glassvice.com

Phone +64 9 414 6565

info@glassvice.com

_VB1100_FFD_110

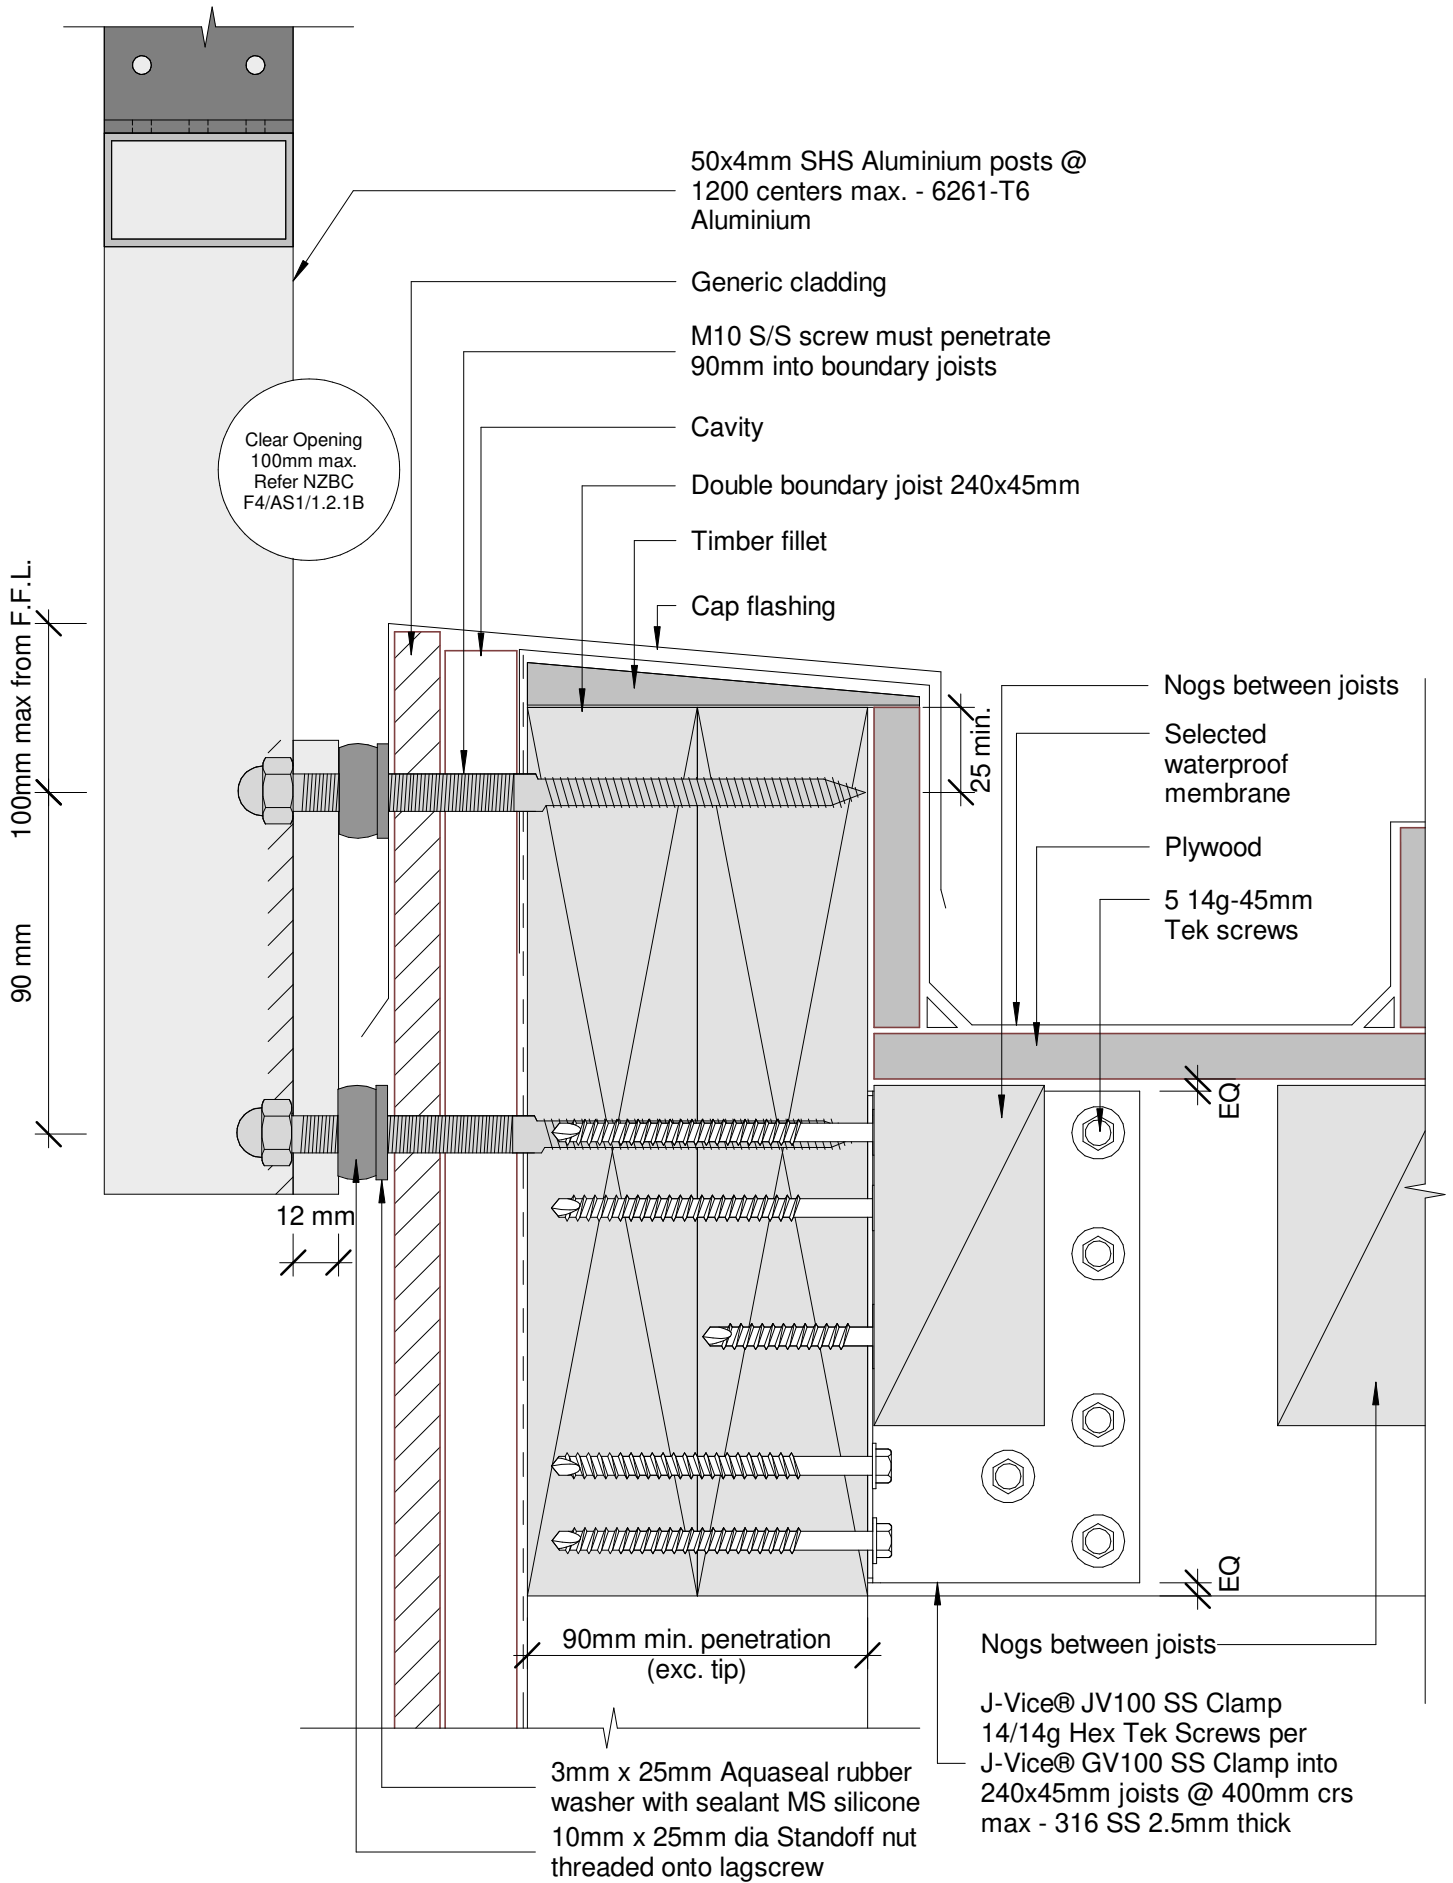

08 Nov 2019 14:52

© 2019. The copyright of this document is the property of Glass Vice Limited and shall not be reproduced, copied, loaned or disposed of directly, or indirectly, nor used for any purpose other than that for which it is specifically furnished without prior consent.

gv_vertbatt_Corey.rvt
All dimensions in millimetres

**GLASS
VICE®**

Vertical Battens

1100mm High Face Fixed into Timber

Detail - Face Fix Double Joist 190 Standoff 1M Standoff 1.1M Residential Barrier_VB1100_FFP_110

Date: October 2019

Scale: 1 : 2

Issue 01

www.glassvice.com

Phone +64 9 414 6565

info@glassvice.com