

08 Nov 2019 14:52

© 2019. The copyright of this document is the property of Glass Vice Limited and shall not be reproduced, copied, loaned or disposed of directly, or indirectly, nor used for any purpose other than that for which it is specifically furnished without prior consent.

gv\_vertbatt\_Corey.rvt  
 All dimensions in millimetres



# Vertical Battens

## 1200mm High Face Fixed into Timber

Section - Face Fix Triple Joist Door 1.2M Residential Barrier - 300 Top Rail


Date: October 2019

Scale: 1 : 10

Issue 01

www.glassvice.com  
 Phone +64 9 414 6565  
 info@glassvice.com

\_VB1209\_160

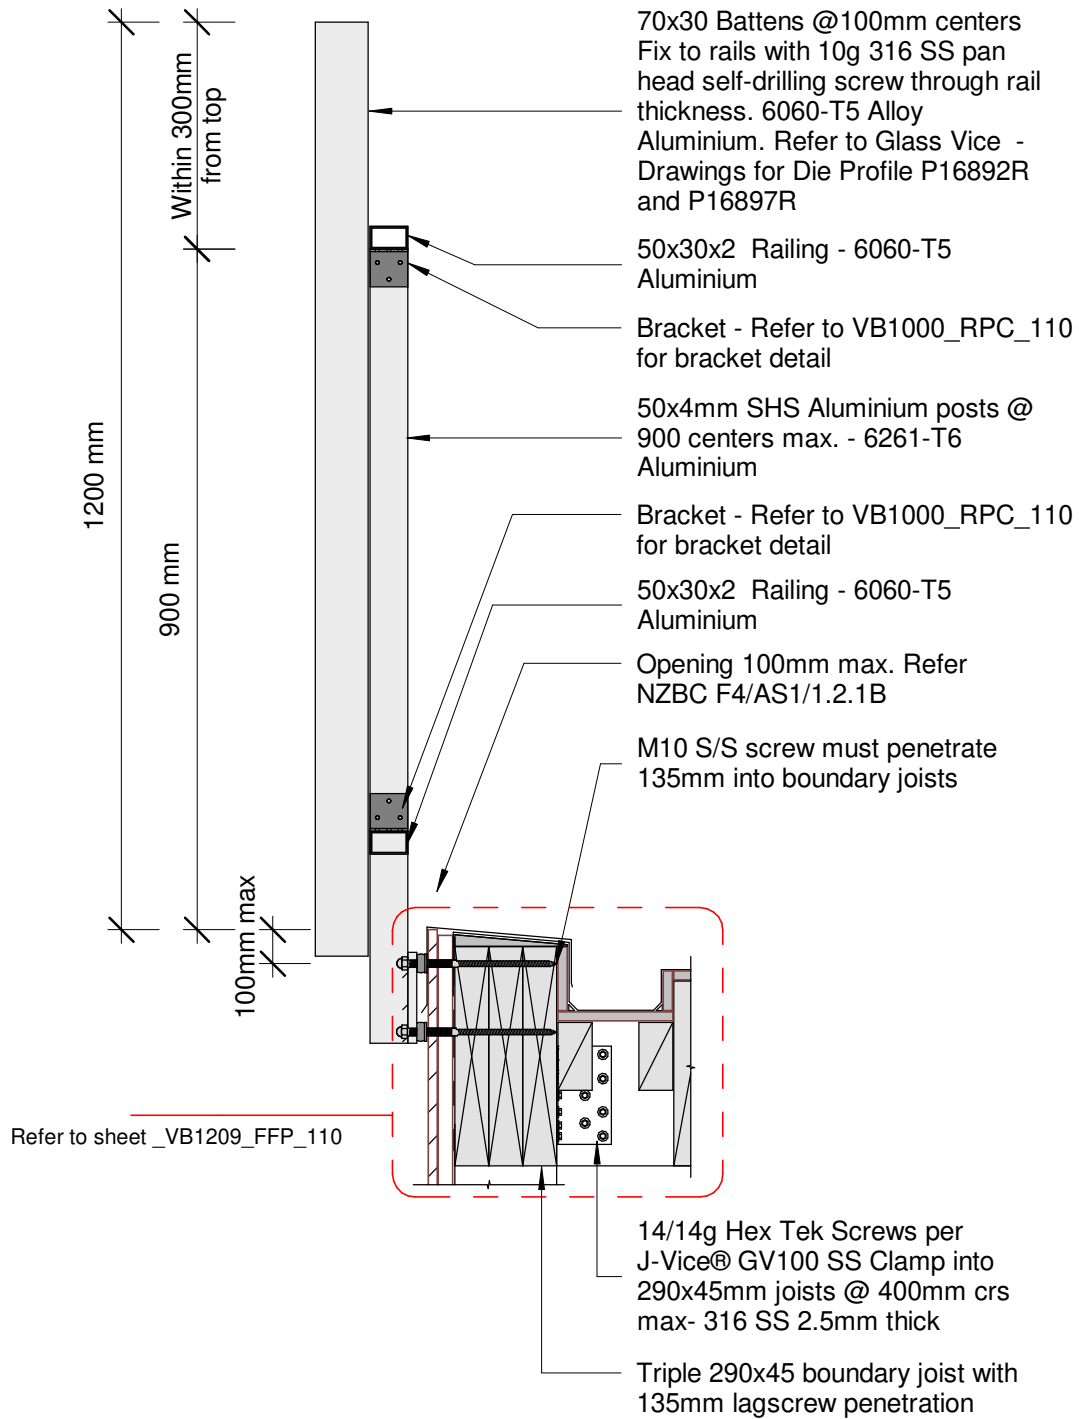

08 Nov 2019 14:52

© 2019. The copyright of this document is the property of Glass Vice Limited and shall not be reproduced, copied, loaned or disposed of directly, or indirectly, nor used for any purpose other than that for which it is specifically furnished without prior consent.

gv\_vertbatt\_Corey.rvt  
All dimensions in millimetres



# Vertical Battens

## 1200mm High Face Fixed into Timber


Date: October 2019

Scale: 1 : 10

Issue 01

www.glassvice.com  
Phone +64 9 414 6565  
info@glassvice.com

Section - Face Fix 190 Standoff Vertical Batten 1.2M Residential Barrier - 300 Top Rail\_VB1209\_170

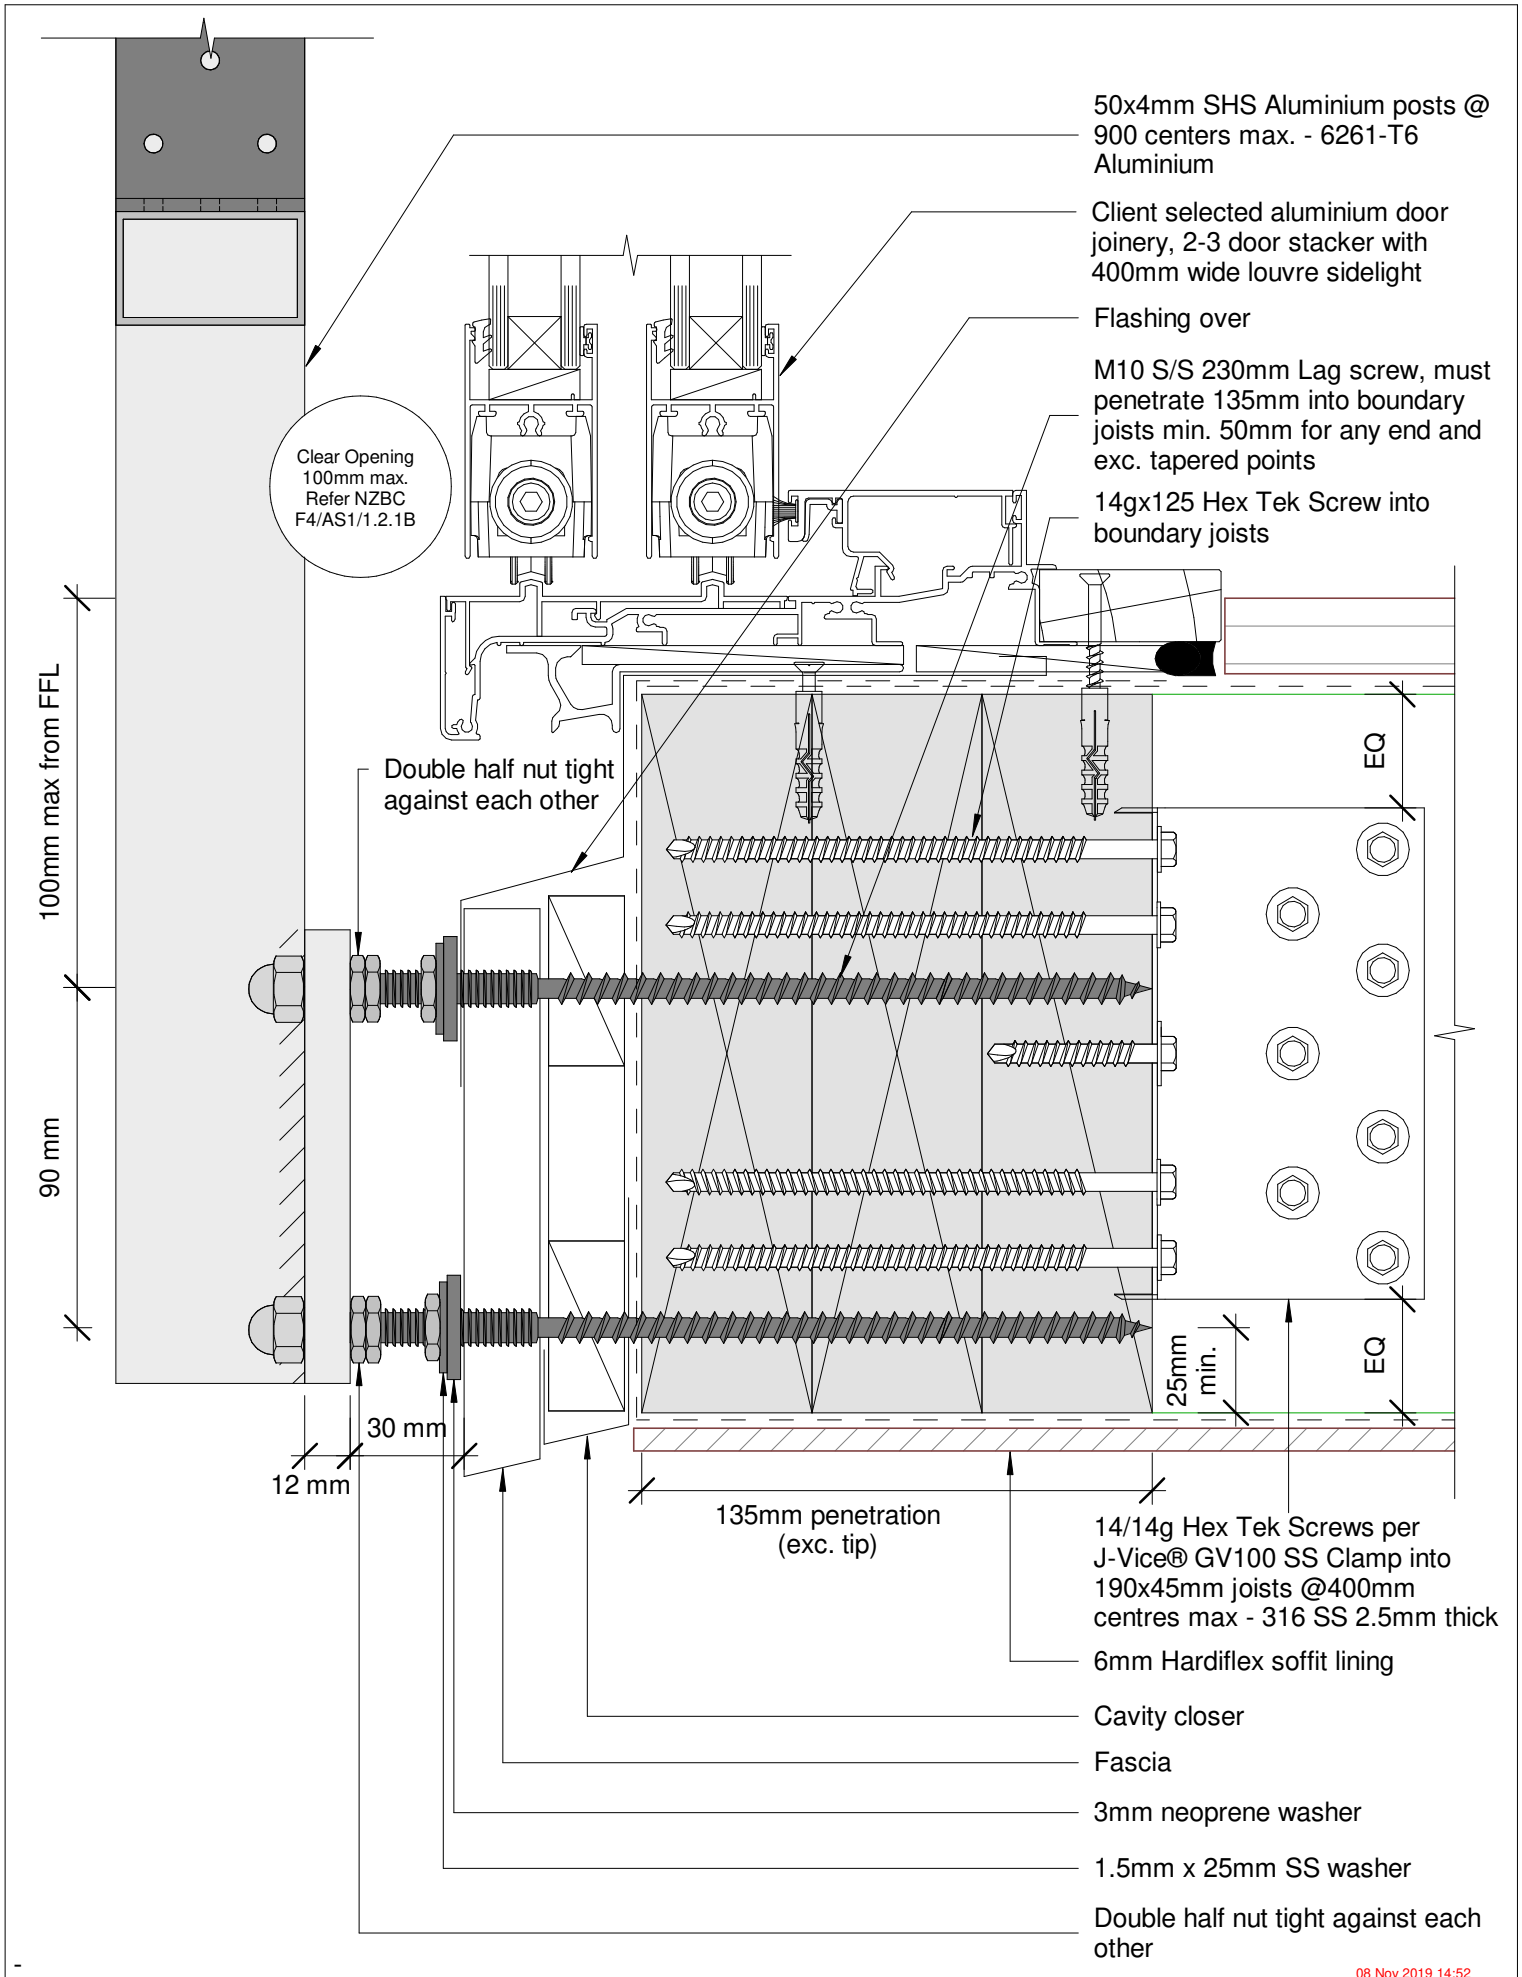

08 Nov 2019 14:52

© 2019. The copyright of this document is the property of Glass Vice Limited and shall not be reproduced, copied, loaned or disposed of directly, or indirectly, nor used for any purpose other than that for which it is specifically furnished without prior consent.

gv\_vertbatt\_Corey.rvt  
All dimensions in millimetres



# Vertical Battens

## 1200mm High Face Fixed into Timber


Detail - Face Fix 190 Triple Joist with Door 1.2M Residential Barrier - 300 Top Rail MB1209\_FFD\_110

Date: October 2019

Scale: 1 : 2

Issue 01

www.glassvice.com  
Phone +64 9 414 6565  
info@glassvice.com

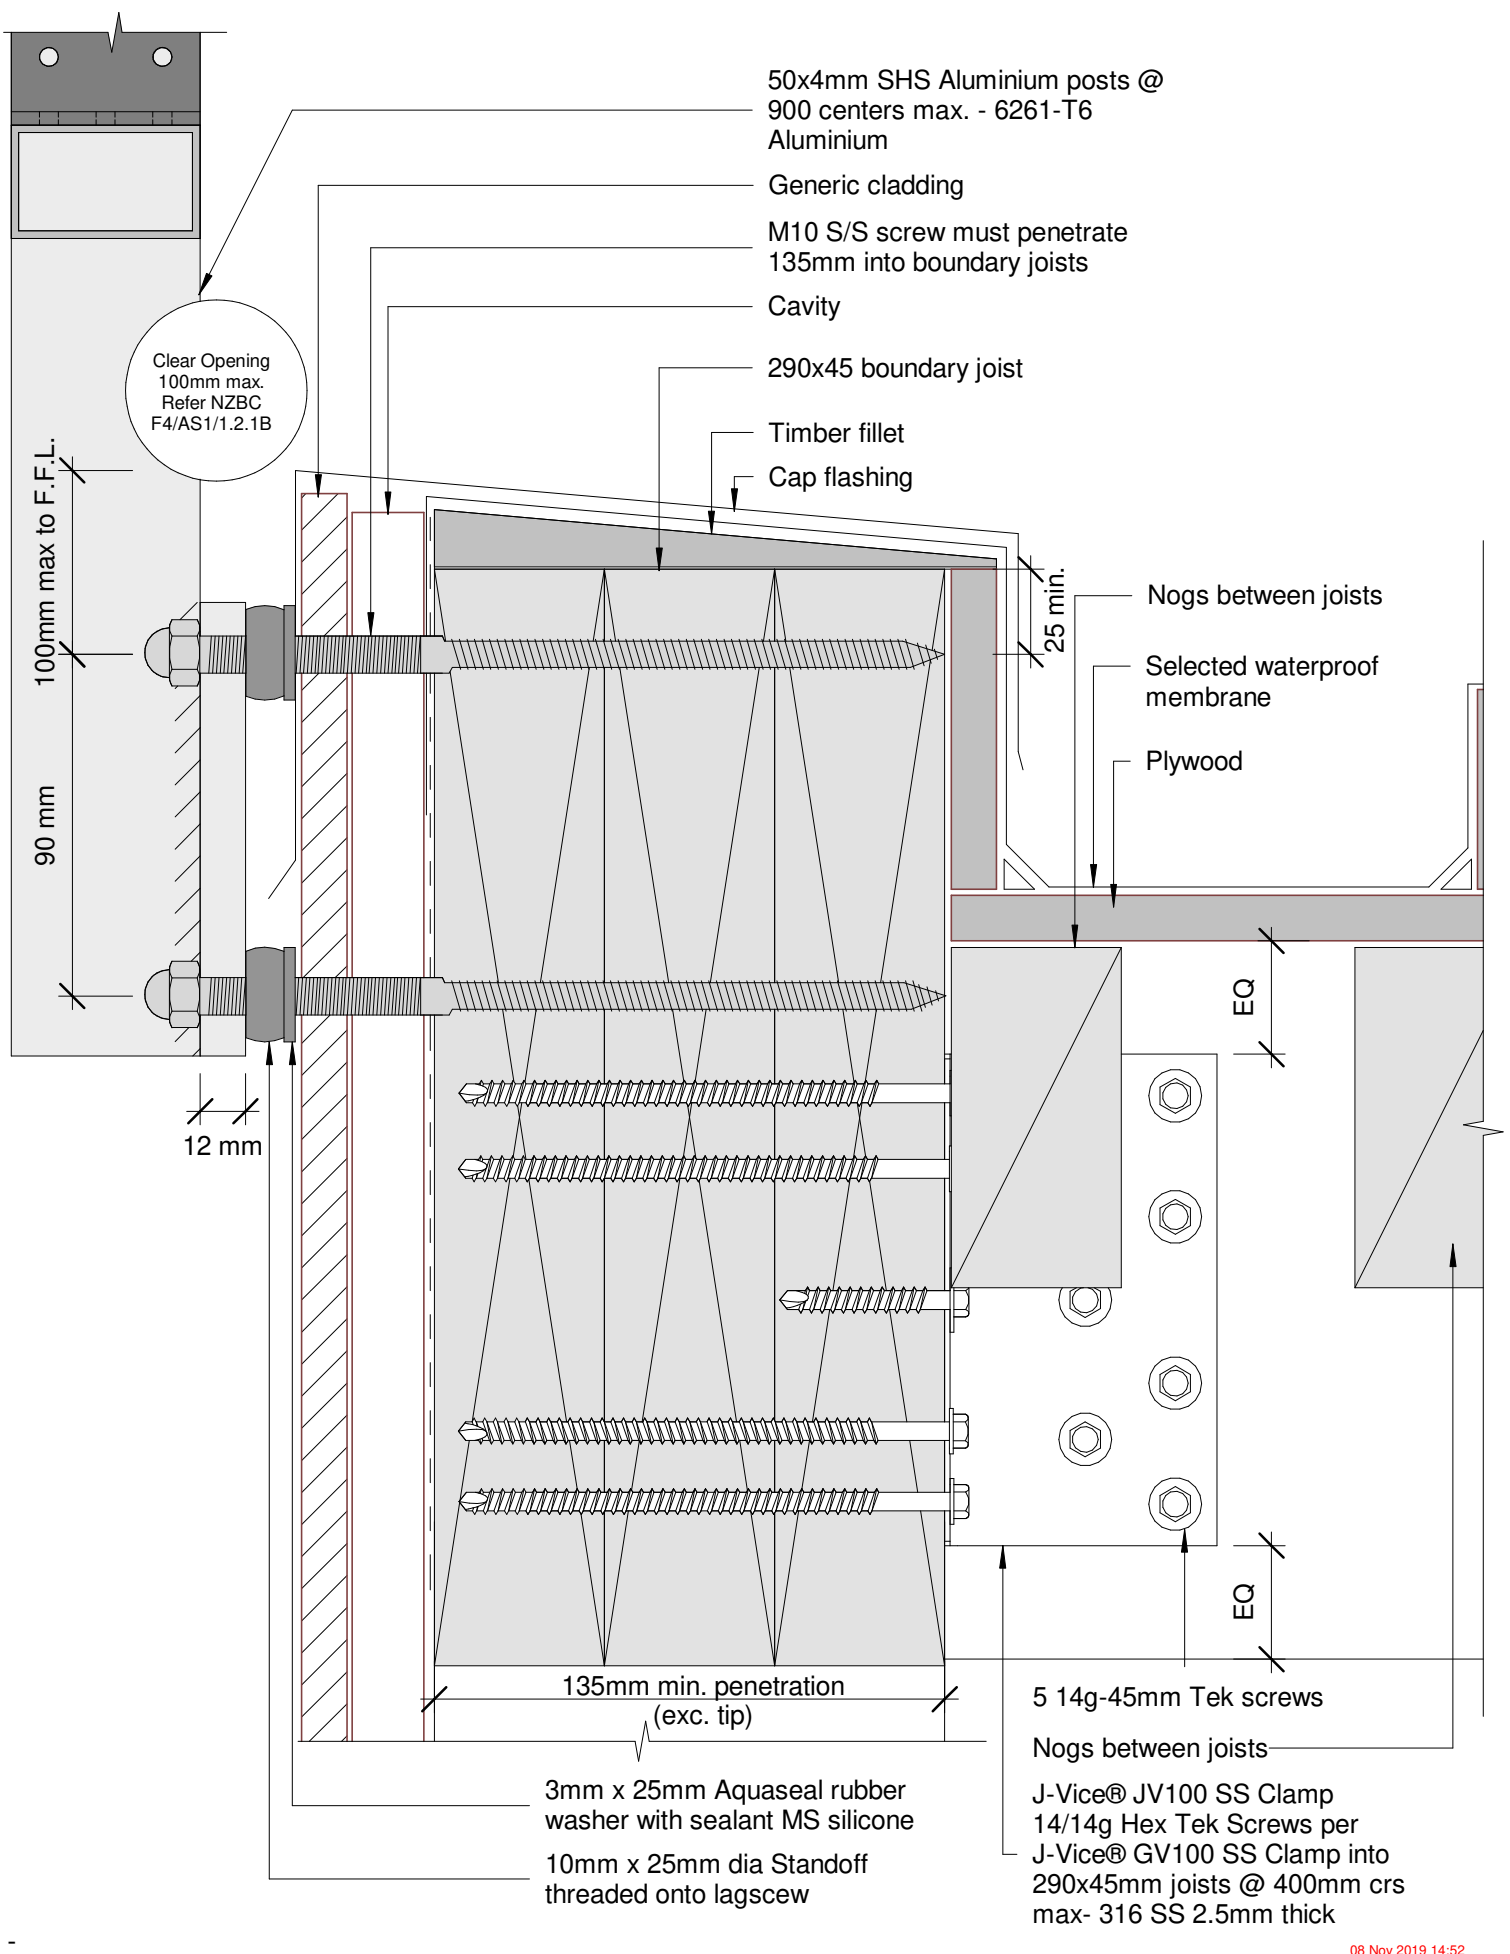

08 Nov 2019 14:52

© 2019. The copyright of this document is the property of Glass Vice Limited and shall not be reproduced, copied, loaned or disposed of directly, or indirectly, nor used for any purpose other than that for which it is specifically furnished without prior consent.

gv\_vertbatt\_Corey.rvt  
All dimensions in millimetres



# Vertical Battens

## 1200mm High Face Fixed into Timber

Date: October 2019  
Scale: 1 : 2  
Issue 01

www.glassvice.com  
Phone +64 9 414 6565  
info@glassvice.com