

08 Nov 2019 14:52

© 2019. The copyright of this document is the property of Glass Vice Limited and shall not be reproduced, copied, loaned or disposed of directly, or indirectly, nor used for any purpose other than that for which it is specifically furnished without prior consent.

gv_vertbatt_Corey.rvt
 All dimensions in millimetres



Vertical Battens

1800 Face Fixed into Timber

Section - Face Fix Triple Joist Door 1.8M Residential Barrier

Date: October 2019

Scale: 1 : 10


Issue 01

www.glassvice.com

Phone +64 9 414 6565

info@glassvice.com

_VB1800_160

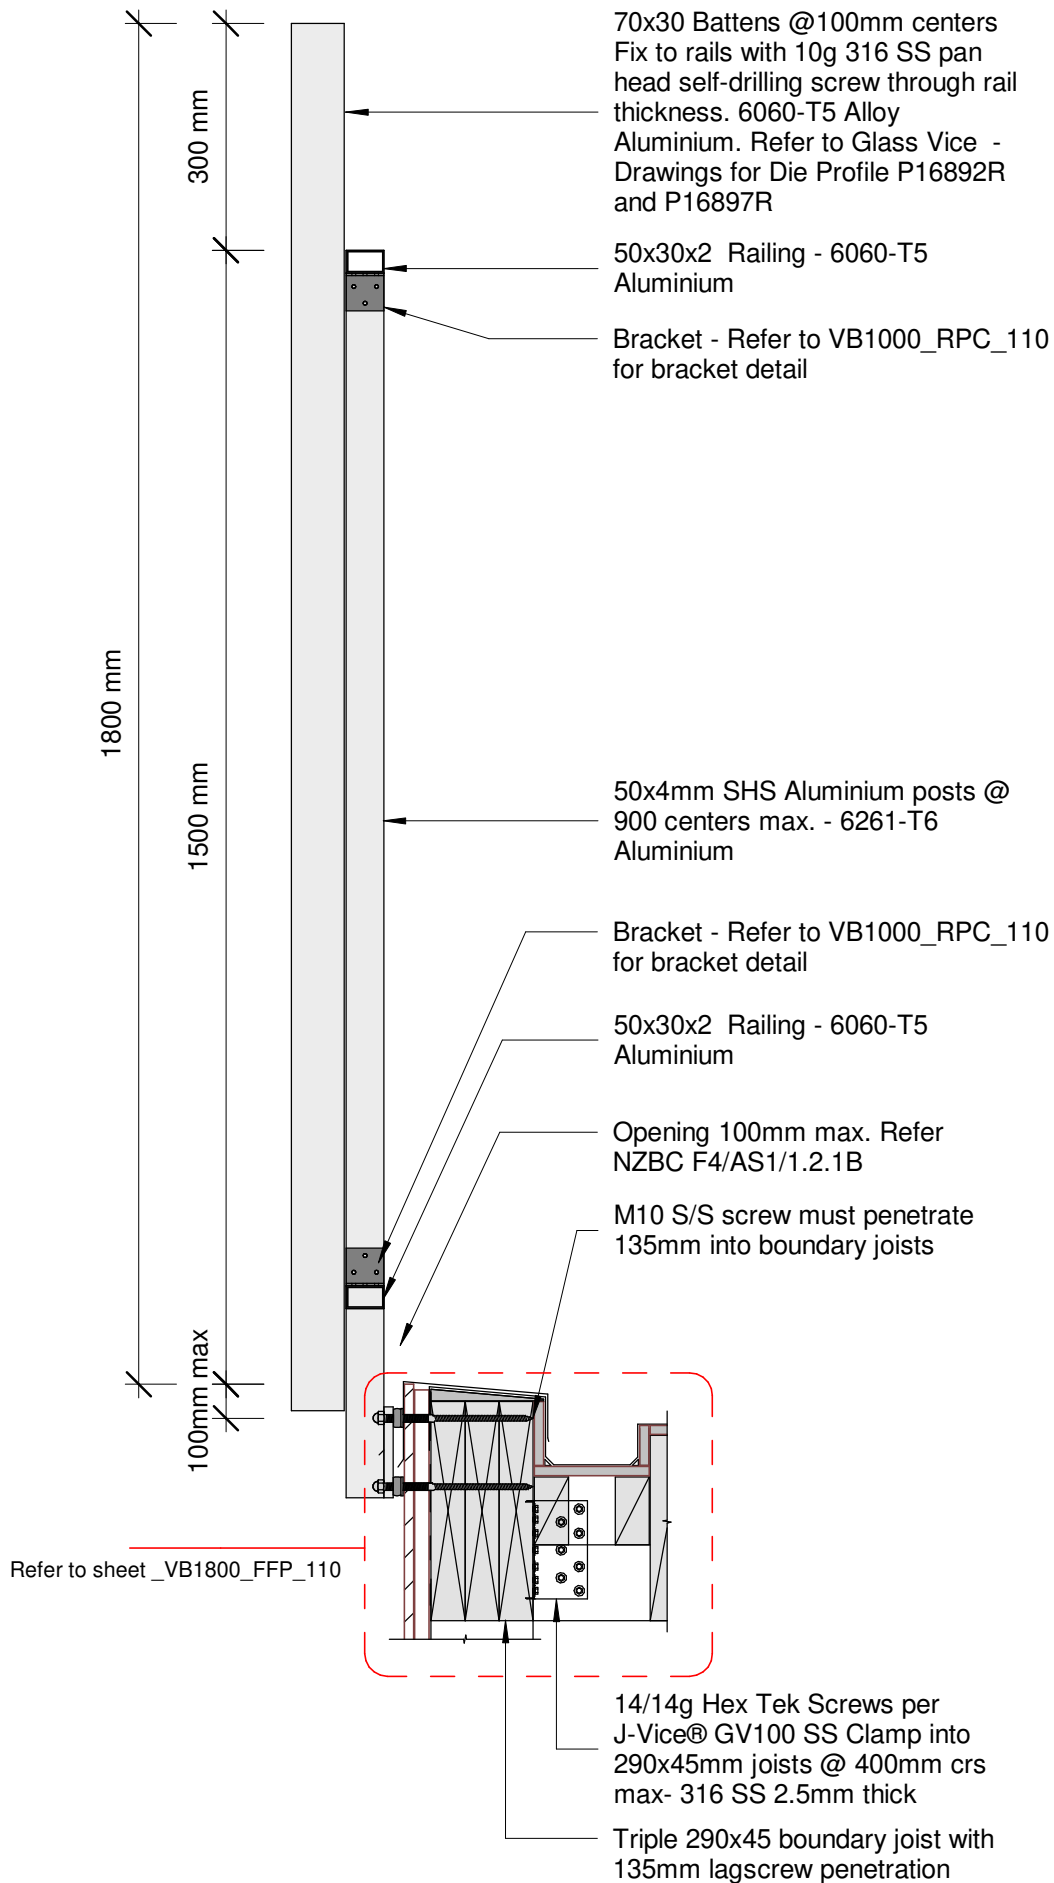

08 Nov 2019 14:52

© 2019. The copyright of this document is the property of Glass Vice Limited and shall not be reproduced, copied, loaned or disposed of directly, or indirectly, nor used for any purpose other than that for which it is specifically furnished without prior consent.

gv_vertbatt_Corey.rvt
All dimensions in millimetres



Vertical Battens

1800mm High Face Fixed into Timber

Section - Face Fix 190 Standoff Vertical Batten 1.8M Residential Barrier


Date: October 2019

Scale: 1 : 10

Issue 01

www.glassvice.com
Phone +64 9 414 6565
info@glassvice.com

_VB1800_170

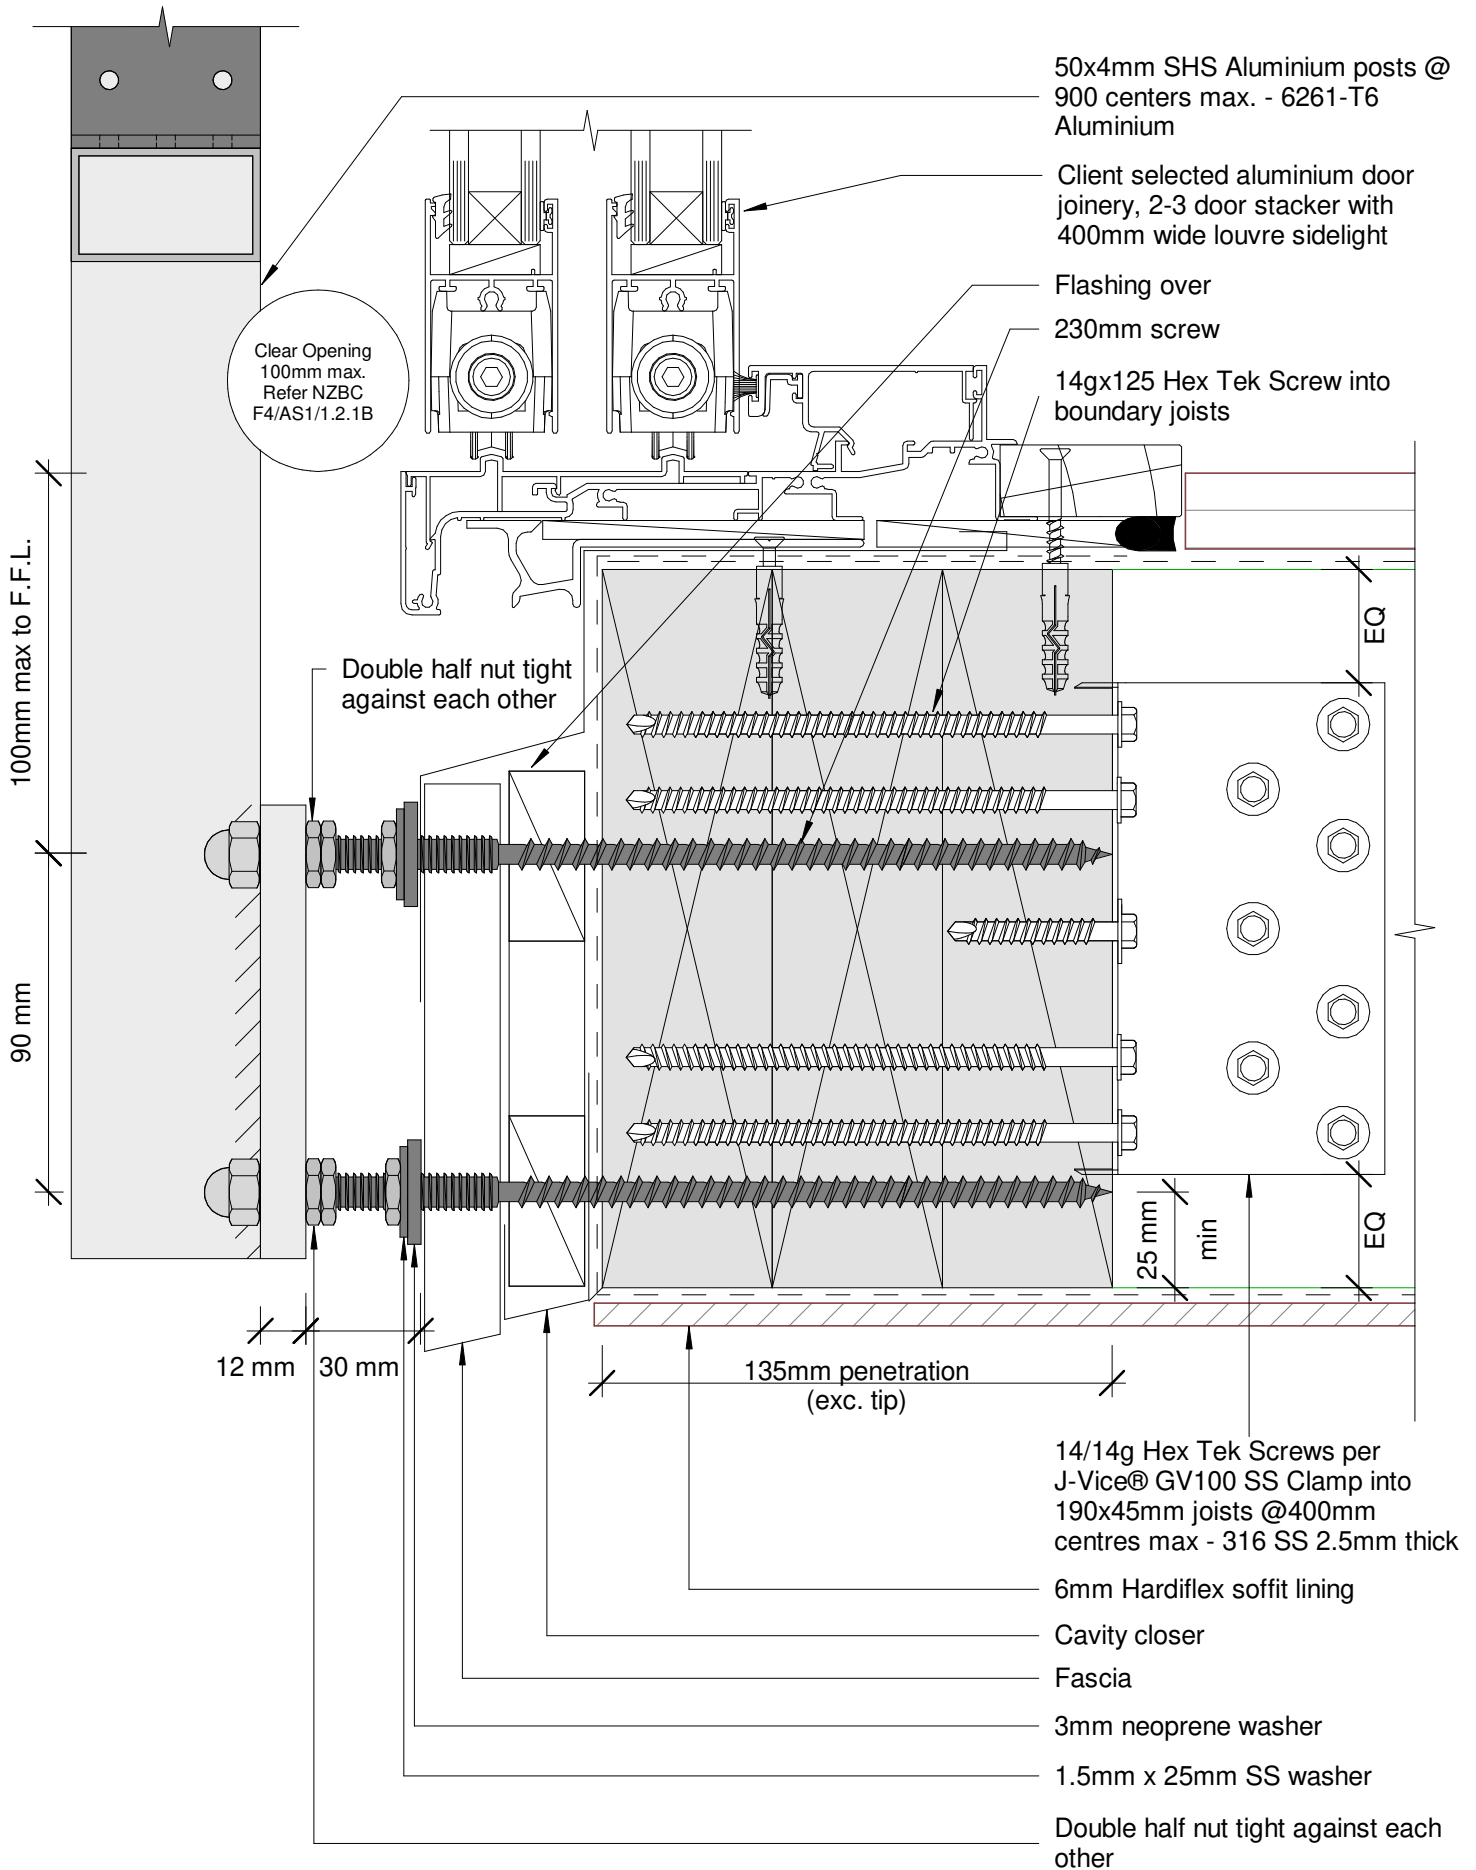

08 Nov 2019 14:52

© 2019. The copyright of this document is the property of Glass Vice Limited and shall not be reproduced, copied, loaned or disposed of directly, or indirectly, nor used for any purpose other than that for which it is specifically furnished without prior consent.

gv_vertbatt_Corey.rvt
All dimensions in millimetres



Vertical Battens

1800mm High Face Fixed into Timber


Detail - Face Fix 190 Triple Joist with Door 1.8M Residential Barrier

Date: October 2019
Scale: 1 : 2

www.glassvice.com
Phone +64 9 414 6565
info@glassvice.com

Issue 01

_VB1800_FFD_110

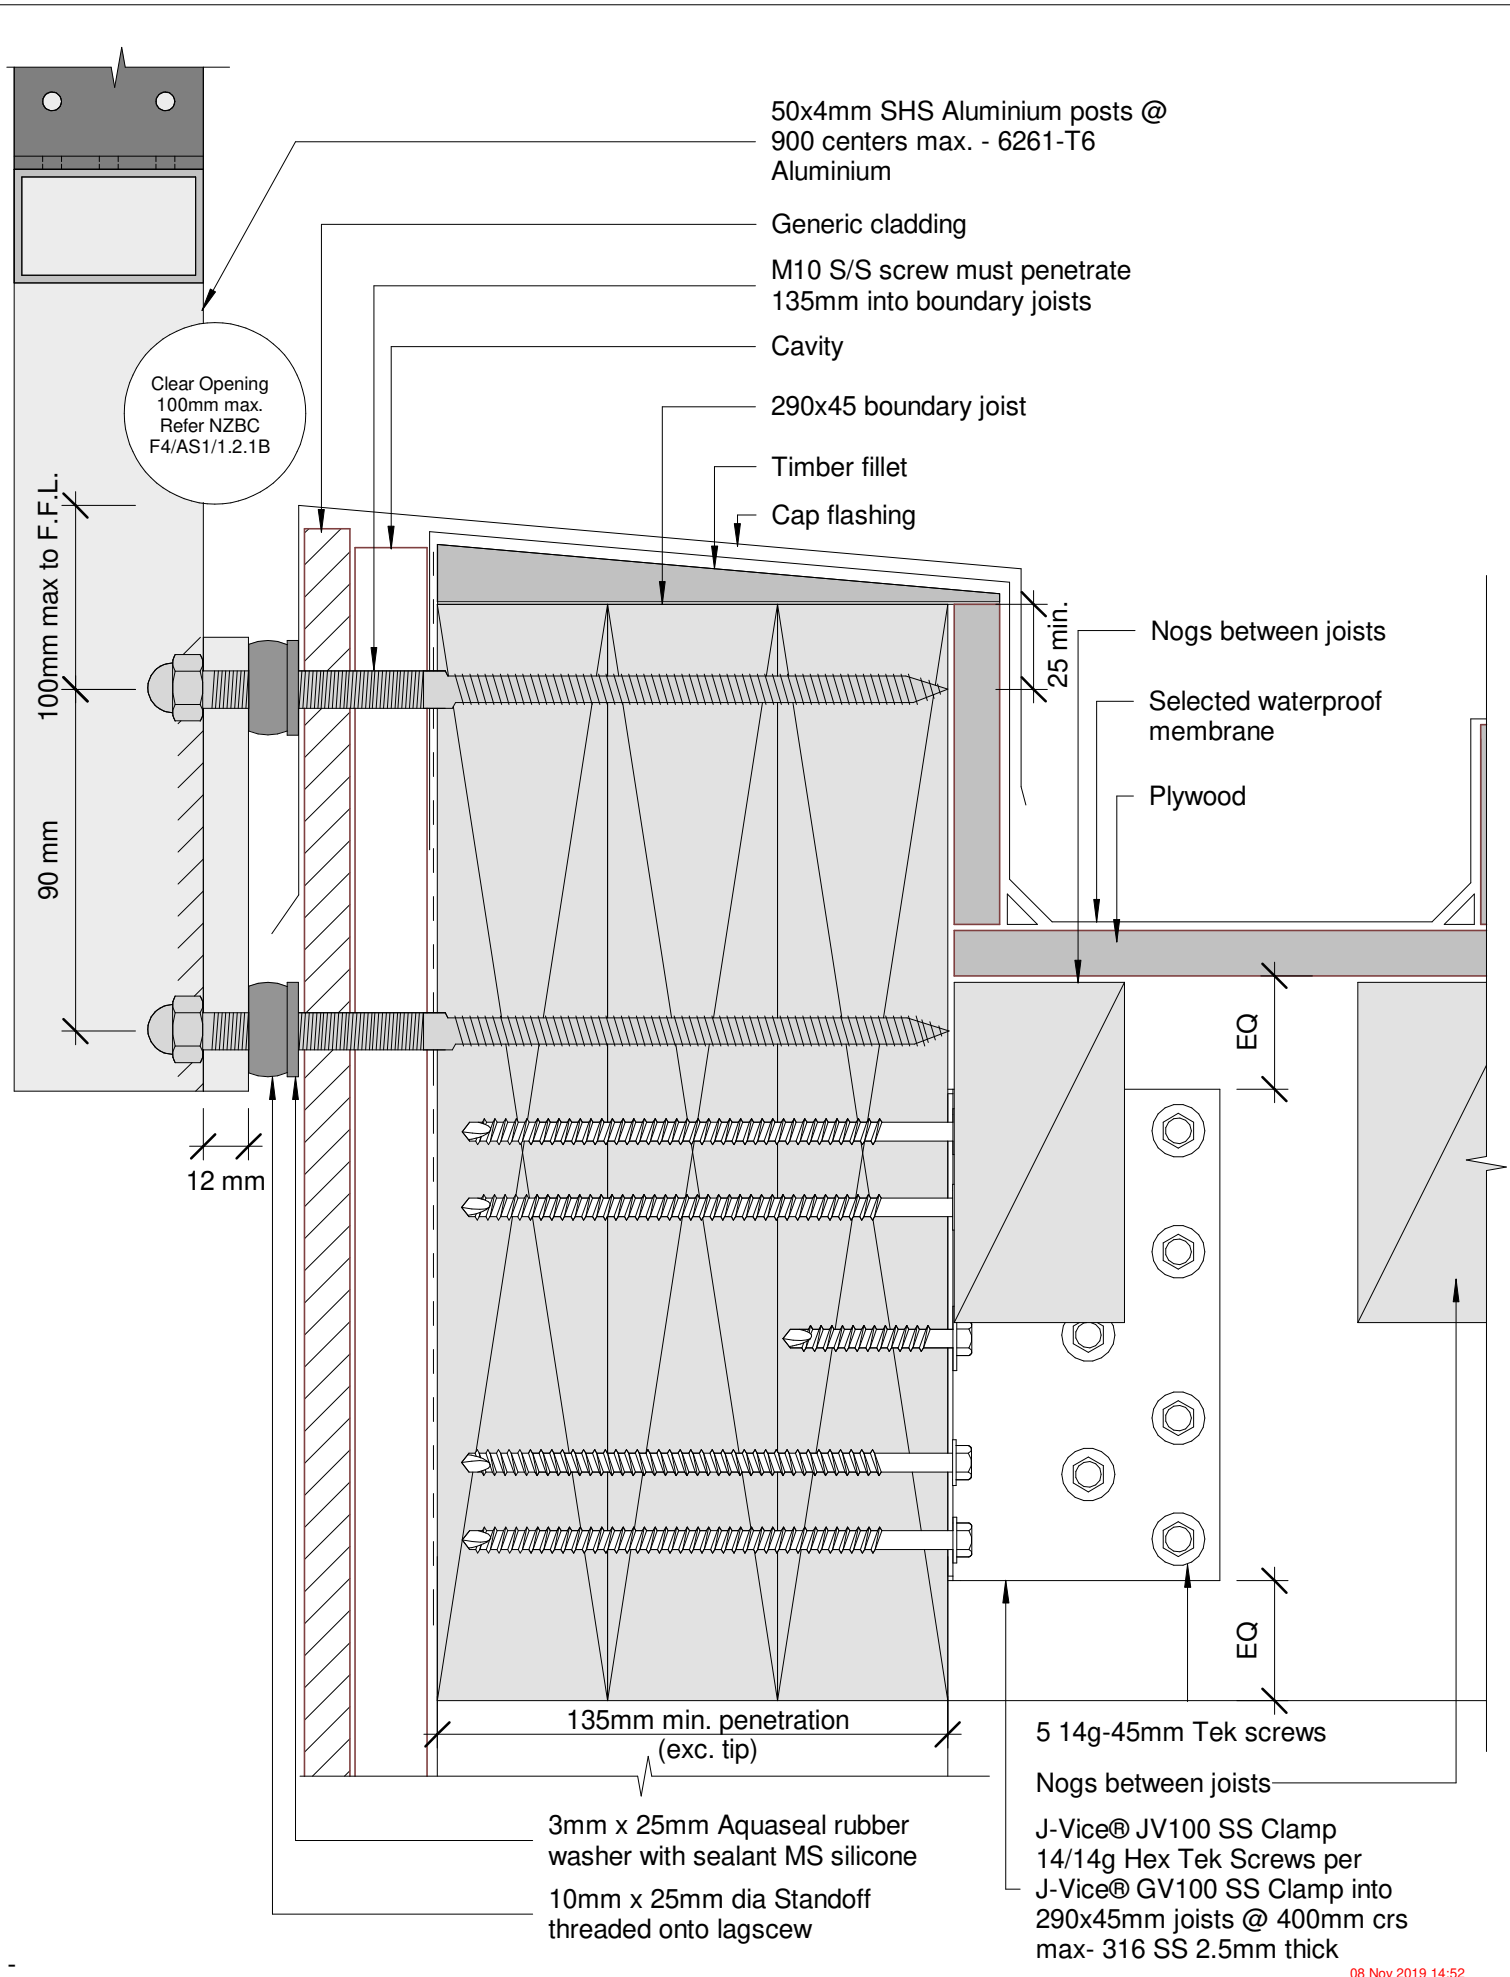

08 Nov 2019 14:52

© 2019. The copyright of this document is the property of Glass Vice Limited and shall not be reproduced, copied, loaned or disposed of directly, or indirectly, nor used for any purpose other than that for which it is specifically furnished without prior consent.

gv_vertbatt_Corey.rvt
All dimensions in millimetres



Vertical Battens

1800mm High Face Fixed into Timber

Detail - Face Fix Triple Joist 190 Standoff 1.8M Residential Barrier

Date: October 2019
Scale: 1 : 2
Issue 01

www.glassvice.com
Phone +64 9 414 6565
info@glassvice.com

_VB1800_FFP_110